


©2020 Belt Collins Hawaii LLC. M.D.T.S Complete Streets/2017.71.0300/158.ai A 10Jan2020 7



LEGEND

- | | | | | | | | |
|--|--------------|--|----------------------------|--|---------------|--|------------------------------|
| | Stop Sign | | New Concrete Pavement | | Existing Tree | | Existing Catch Basin |
| | Bus Stop | | Existing Concrete Pavement | | Bus Shelter | | 1' Wide Asphalt Berm |
| | Fire Hydrant | | Landscaping Strip | | Dirt | | Remove Existing Asphalt Curb |

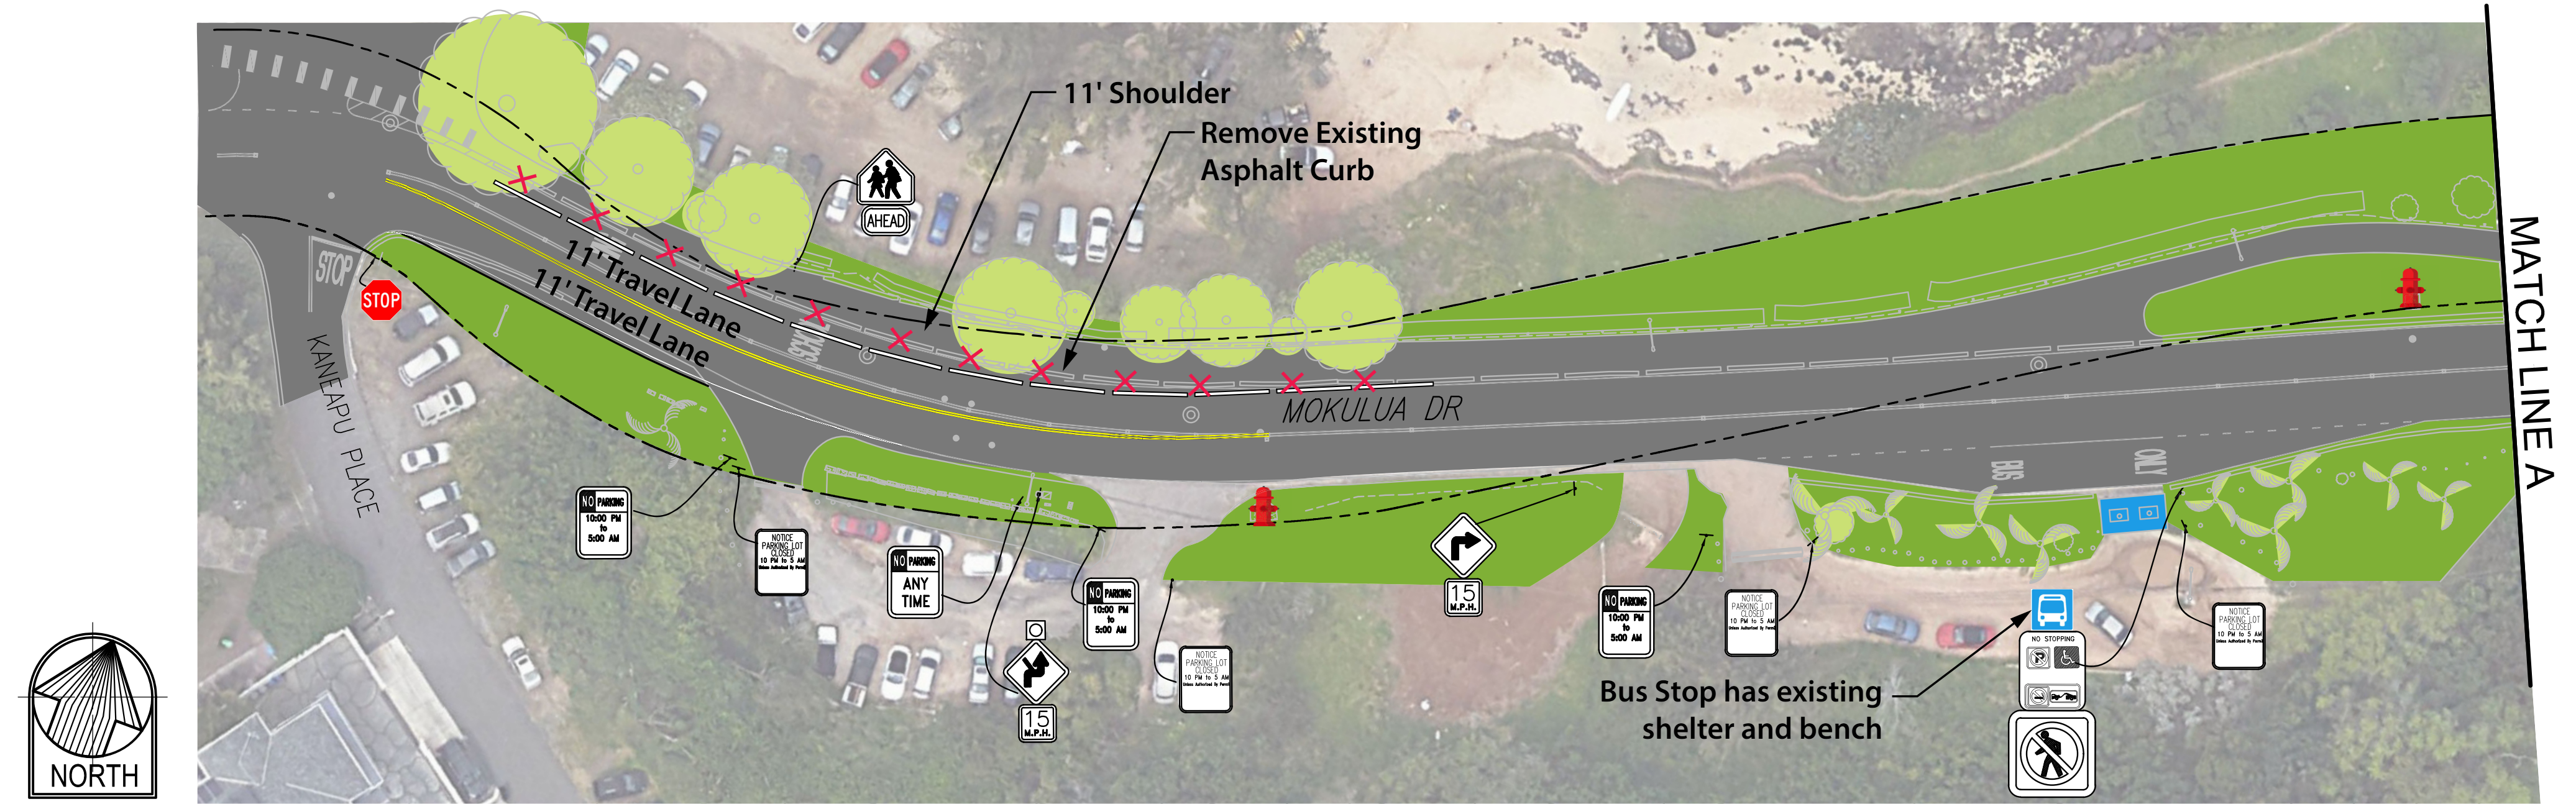