



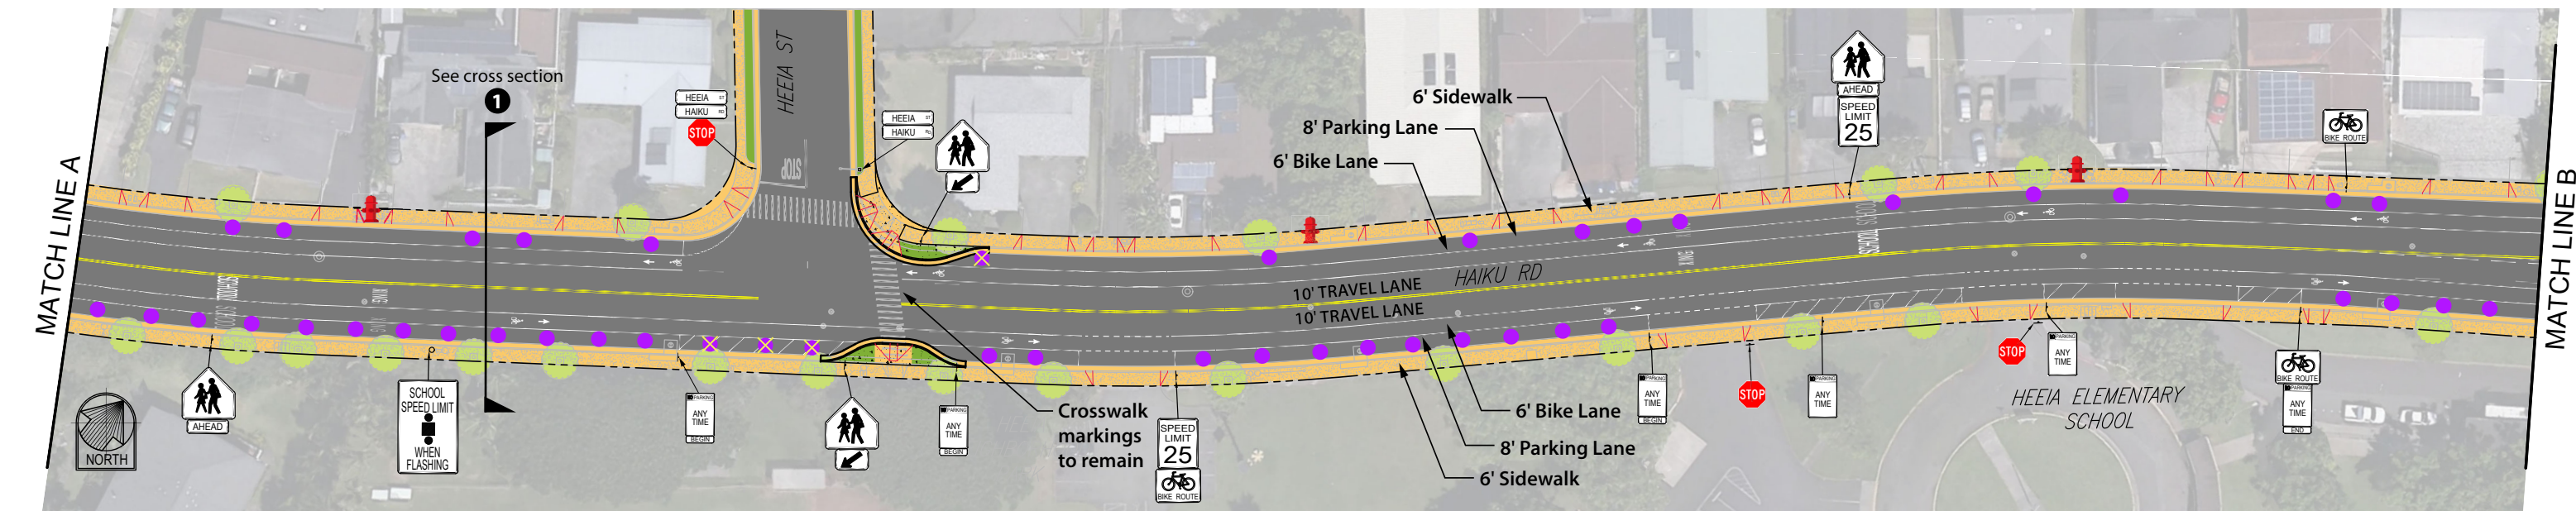


©2019 Belt Collins Hawaii LLC. M.DTS Complete Streets/2017.71.0300/123.ai A 8July2019 7

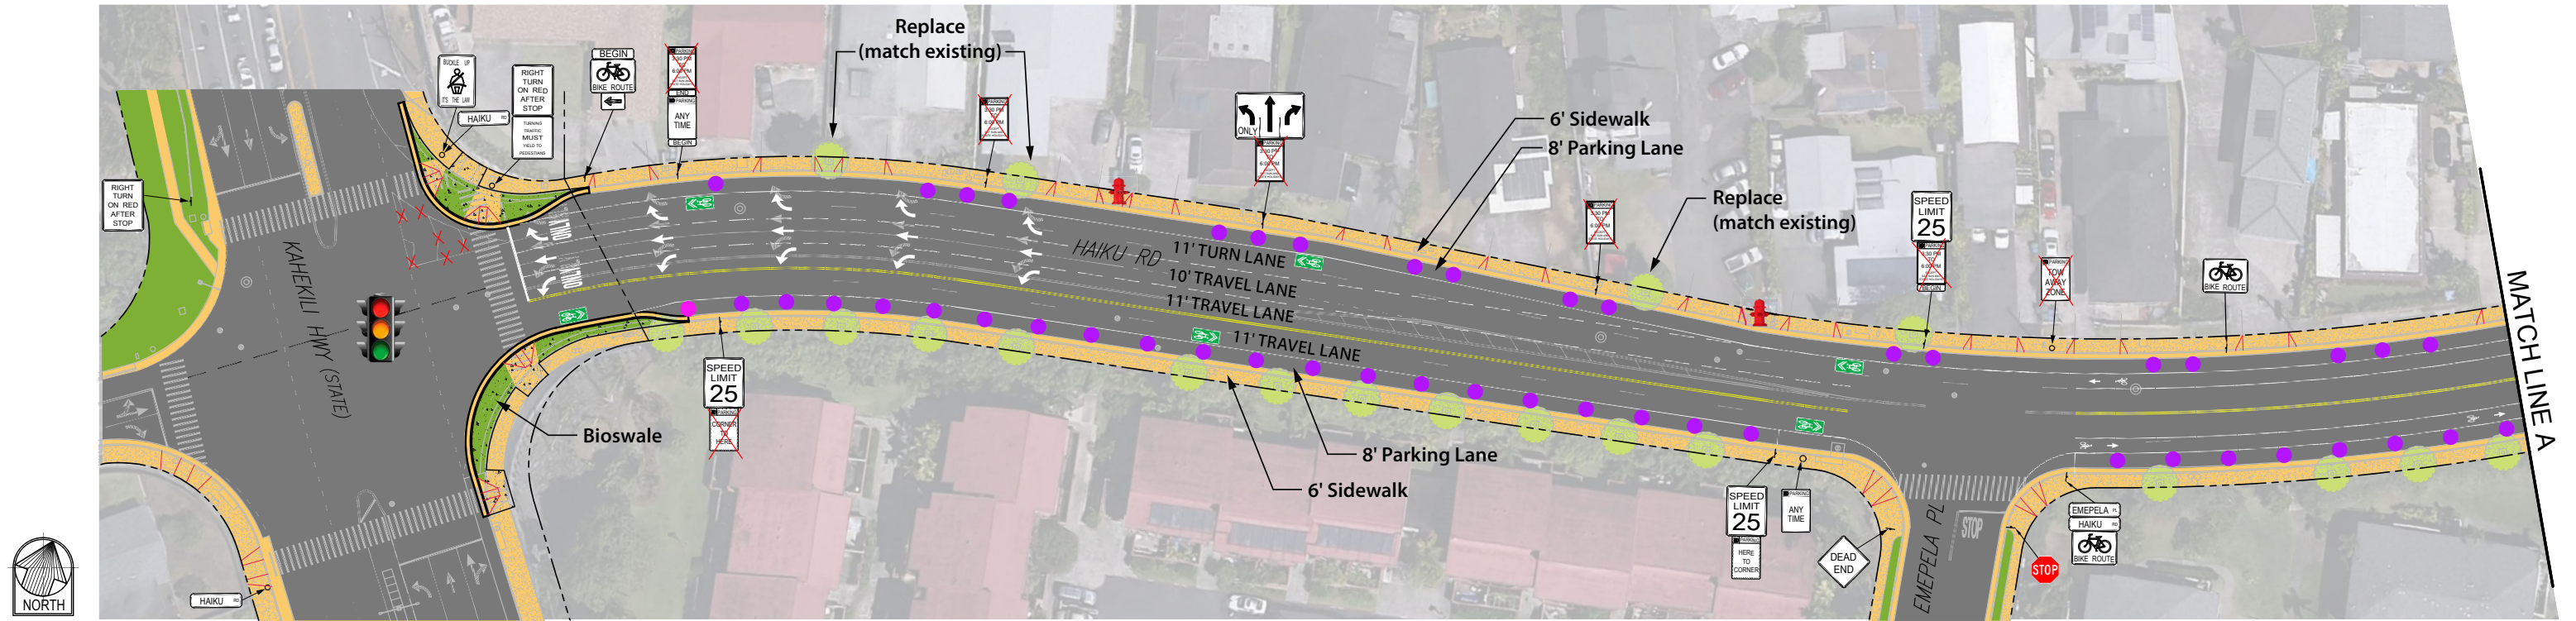



LEGEND

- | | | | | |
|-------------------------|---|------------------------------|----------------------------|-------------------------|
| Signalized Intersection | Fire Hydrant | New parking spot (Total = 1) | Bike Lane | Bicycle Conflict Stripe |
| Stop Sign | Retain existing parking spot | Sidewalk with Driveway | New Concrete Pavement | Existing Tree |
| Bus Stop | Removed existing parking spot (Total = 4) | Curb Ramp | Existing Concrete Pavement | |

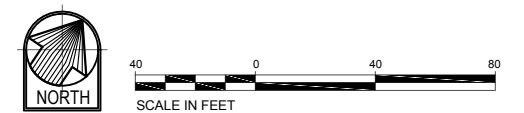



©2019 Belt Collins Hawaii LLC. M.D.T.S Complete Streets/2017.71.0300/124.ai A 8July2019 B

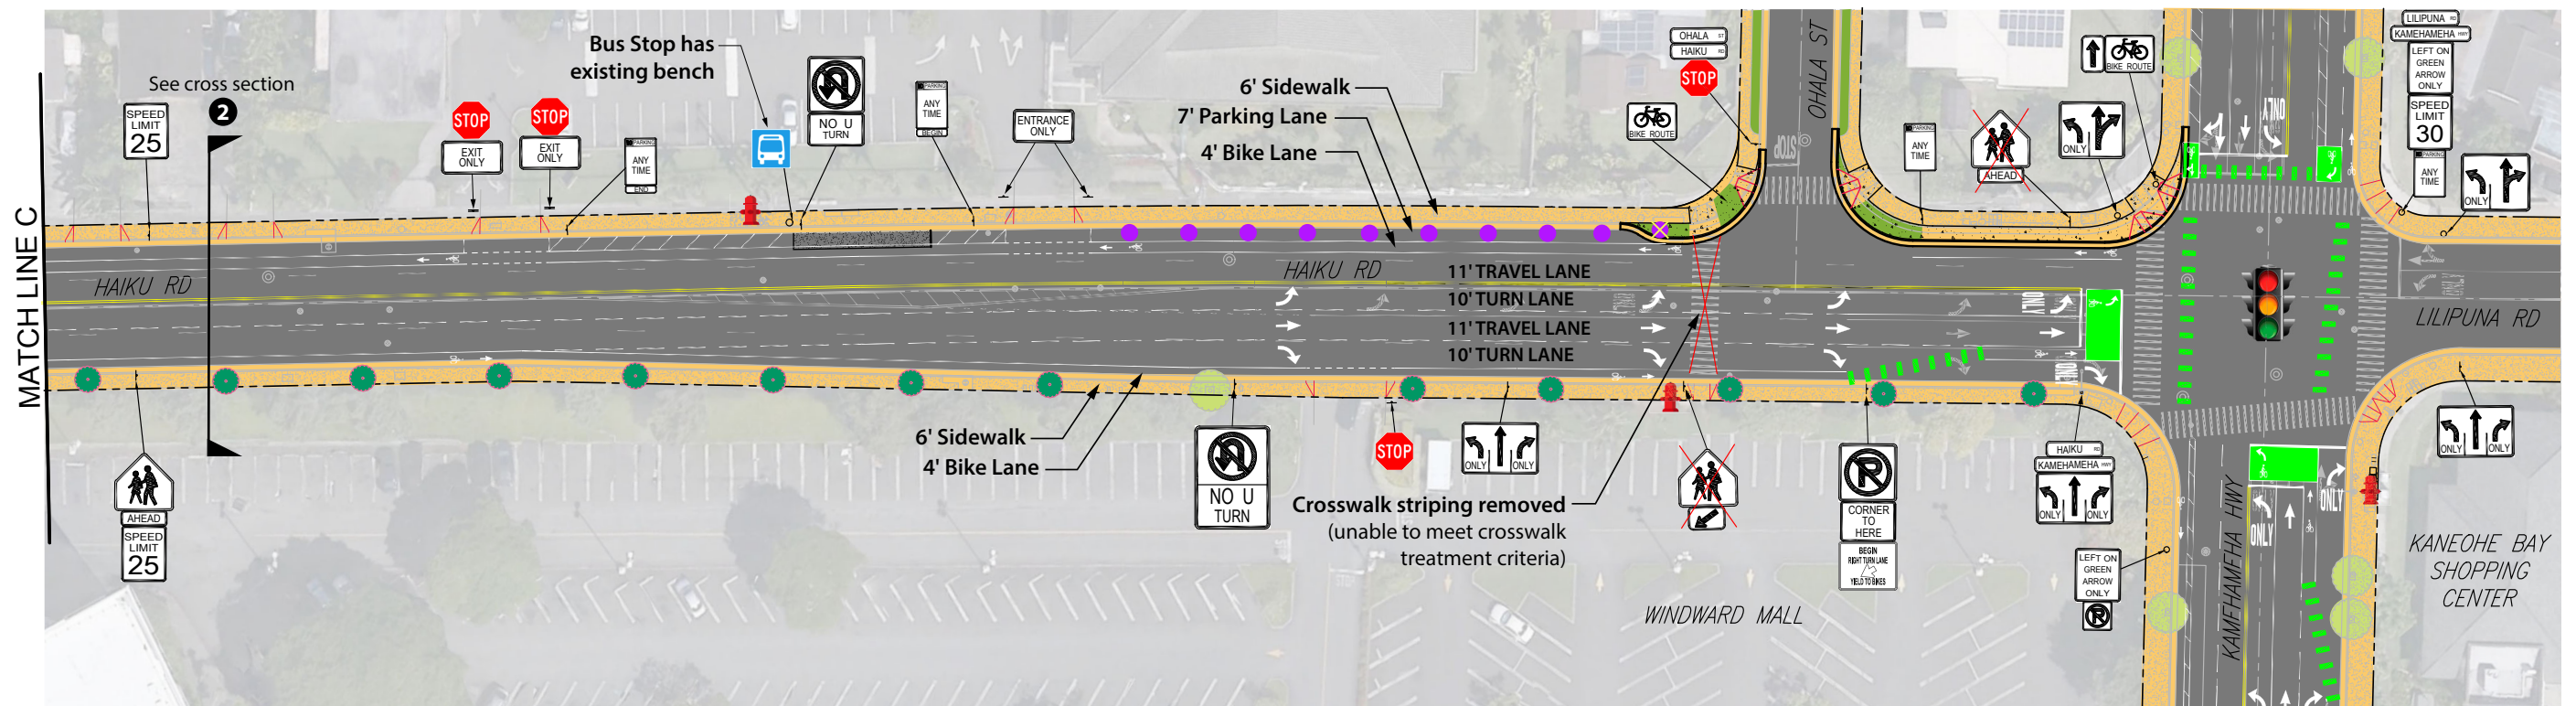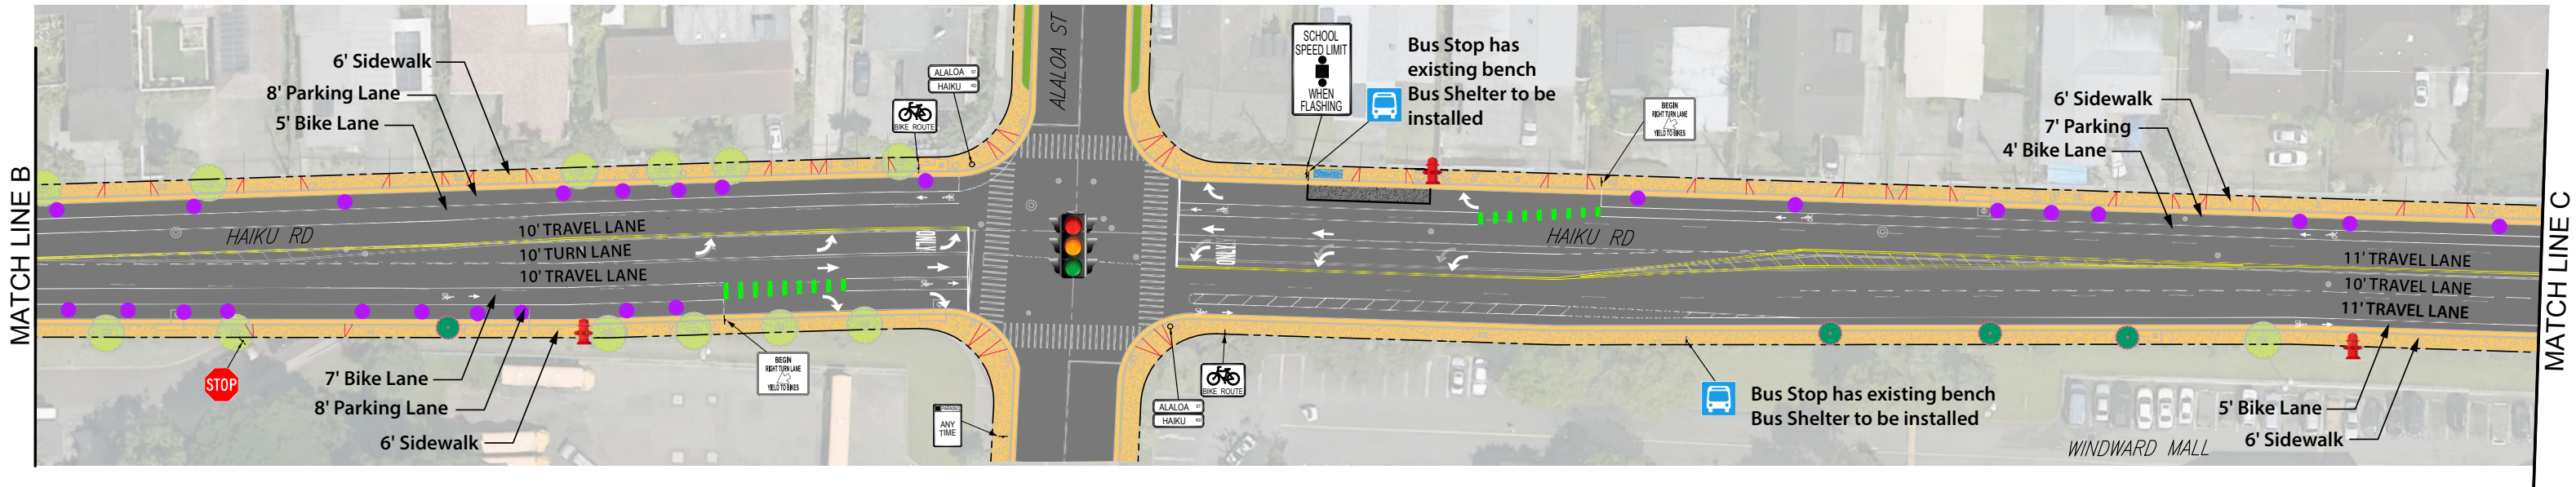

LEGEND

- | | | | | | | | | | | | |
|--|-------------------------|--|---|--|------------------------|--|---------------------------------------|--|----------------------------|--|----------------|
| | Signalized Intersection | | Fire Hydrant | | Sidewalk with Driveway | | Bicycle Conflict Stripe | | New Concrete Pavement | | New Small Tree |
| | Stop Sign | | Retain existing parking spot | | Curb Ramp | | Roadway with Crosswalk and stop lines | | Existing Concrete Pavement | | Existing Tree |
| | Bus Stop | | Removed existing parking spot (Total = 1) | | Bike Lane | | Bike Box | | | | |

