



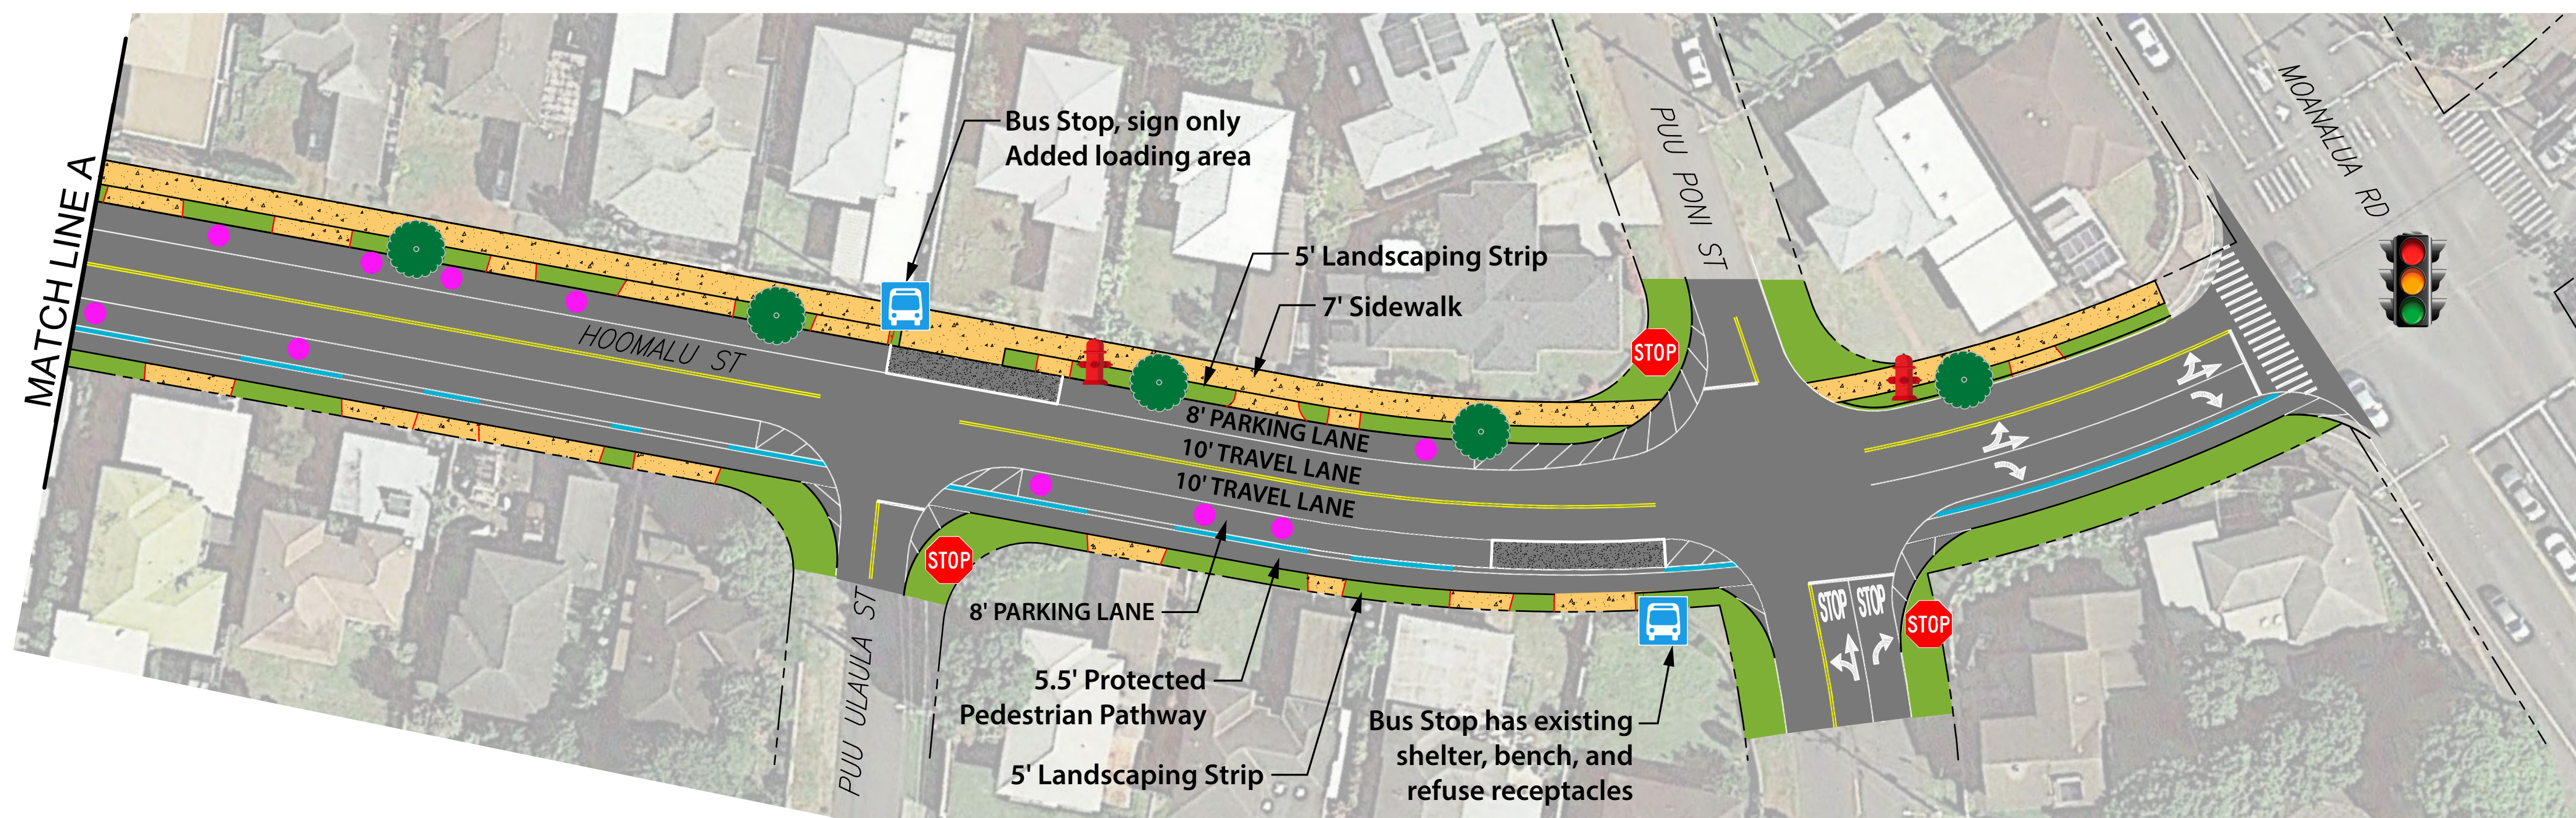

©2019 Belt Collins Hawaii LLC. M.D.T.S Complete Streets/2017.71.0300/095.ai A 21Mar2019 6

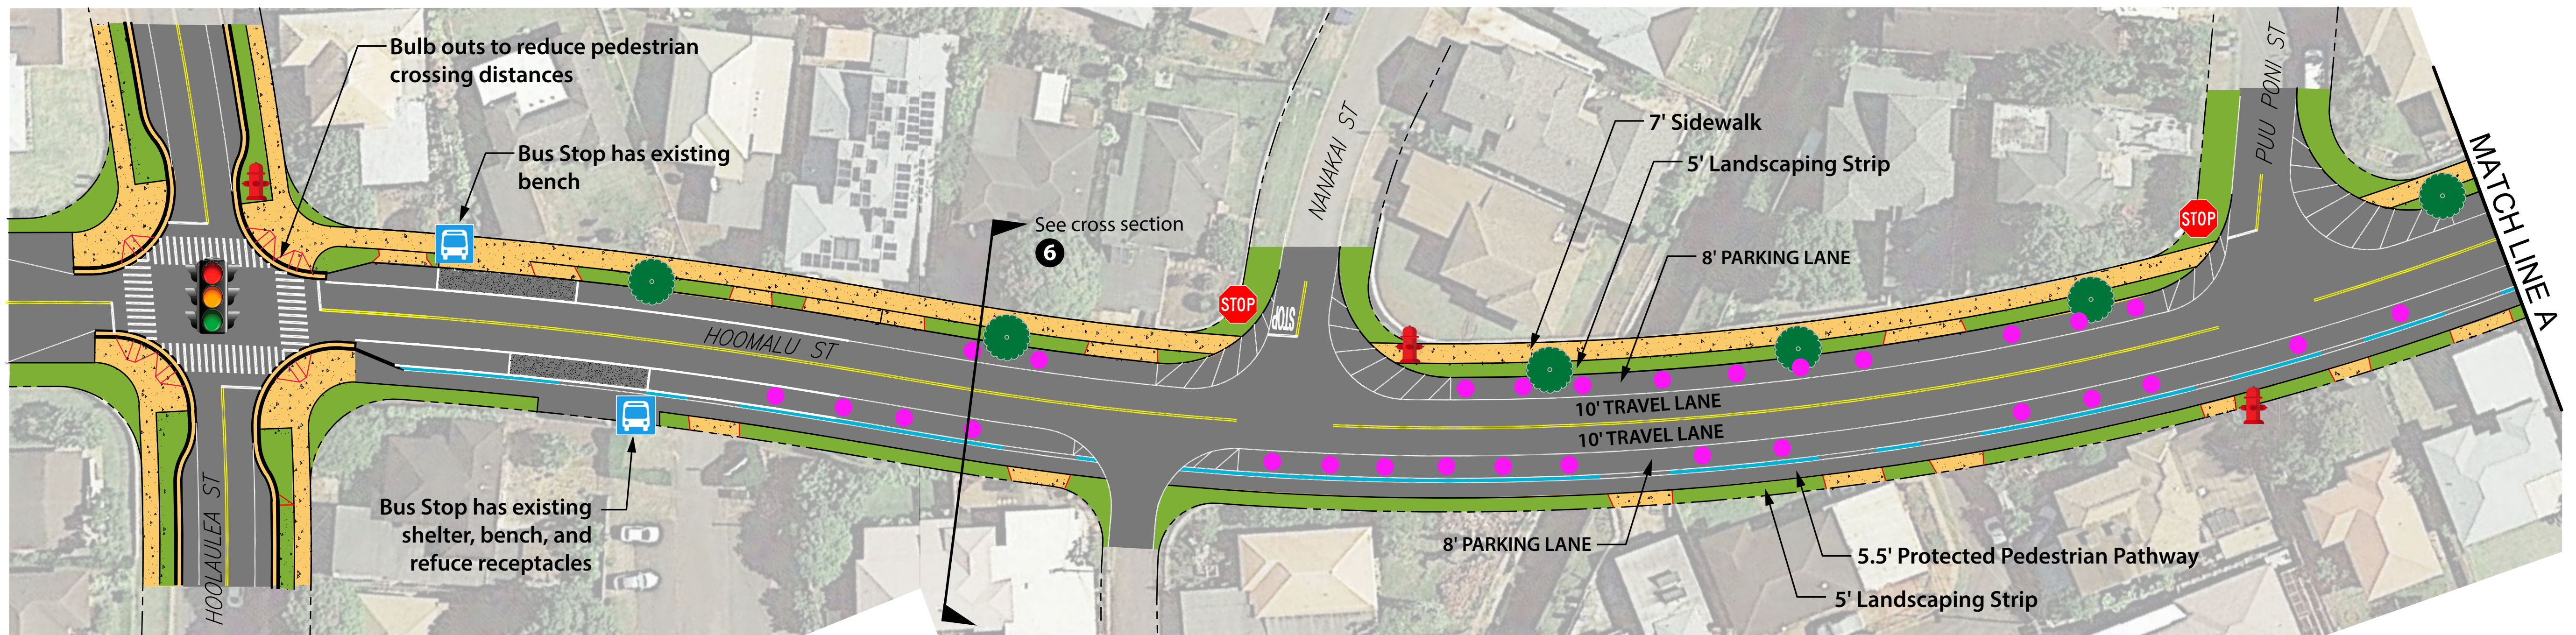

LEGEND

- | | | | |
|-------------------------|---------------------------------------|--------------------------------|-----------------------|
| Signalized Intersection | Fire Hydrant | Landscaping Strip | New Tree |
| Stop Sign | Roadway with Crosswalk and stop lines | Asphalt Berm | Curb Ramp |
| Existing Bus Stop | New Sidewalk with Driveway | New Parking Space (Total = 39) | New Concrete Pavement |

