



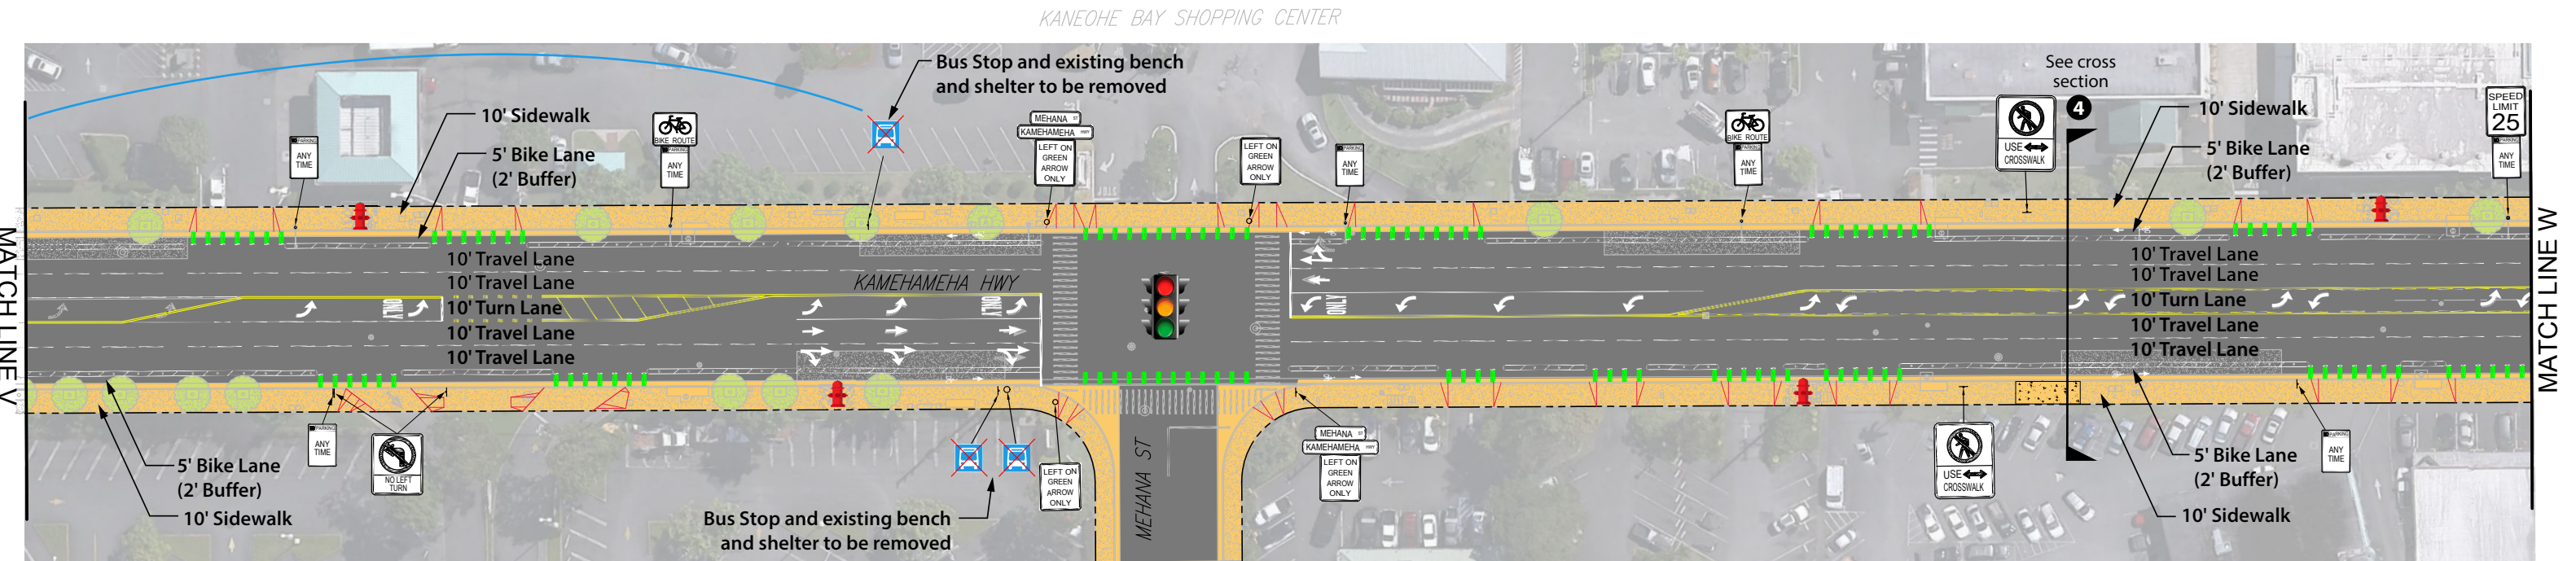


©2019 Belt Collins Hawaii LLC. M.DTS Complete Streets/2017.71.0300/125.ai A 30/July/2019 10

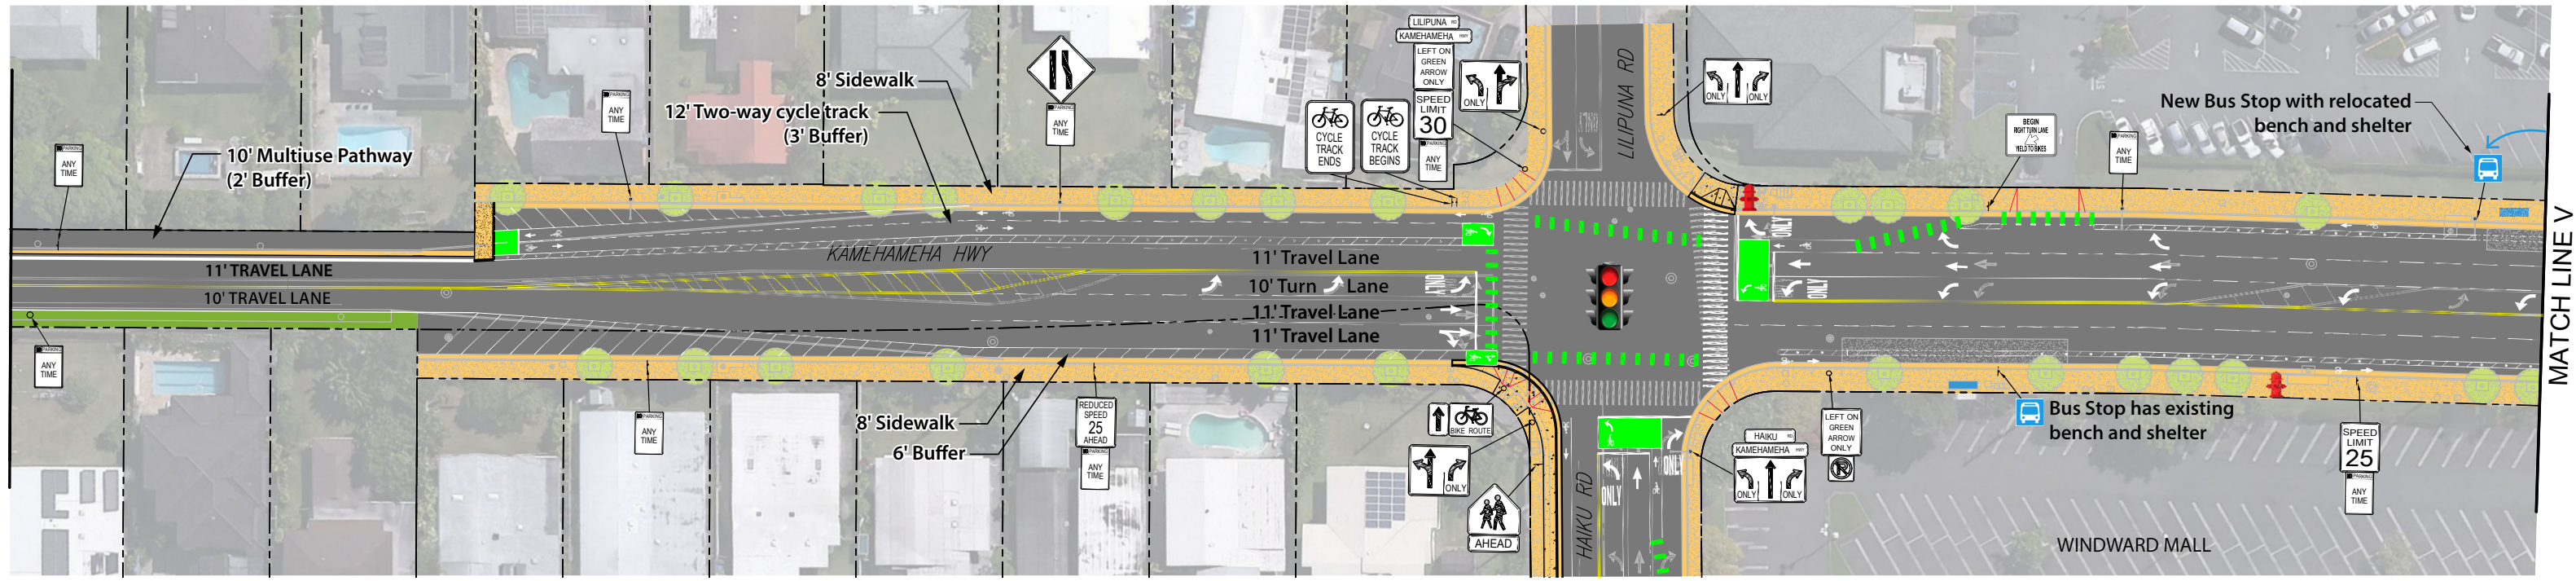



LEGEND

- | | | | | | | | | | |
|--|-------------------------|--|------------------------|--|-------------------------------|--|---------------------------------------|--|-------------------|
| | Signalized Intersection | | Fire Hydrant | | Buffered Bike Lane with posts | | Roadway with Crosswalk and stop lines | | Existing Tree |
| | Stop Sign | | Sidewalk with Driveway | | Bicycle Conflict Stripe | | New Concrete Pavement | | Landscaping Strip |
| | Bus Stop | | Curb Ramp | | Bike Box | | Existing Concrete Pavement | | |

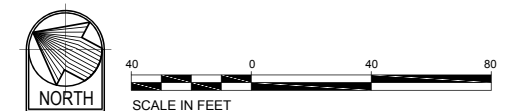




©2019 Belt Collins Hawaii LLC. M.D.T.S Complete Streets/2017.71.0300/126.ai A 5Aug2019 10

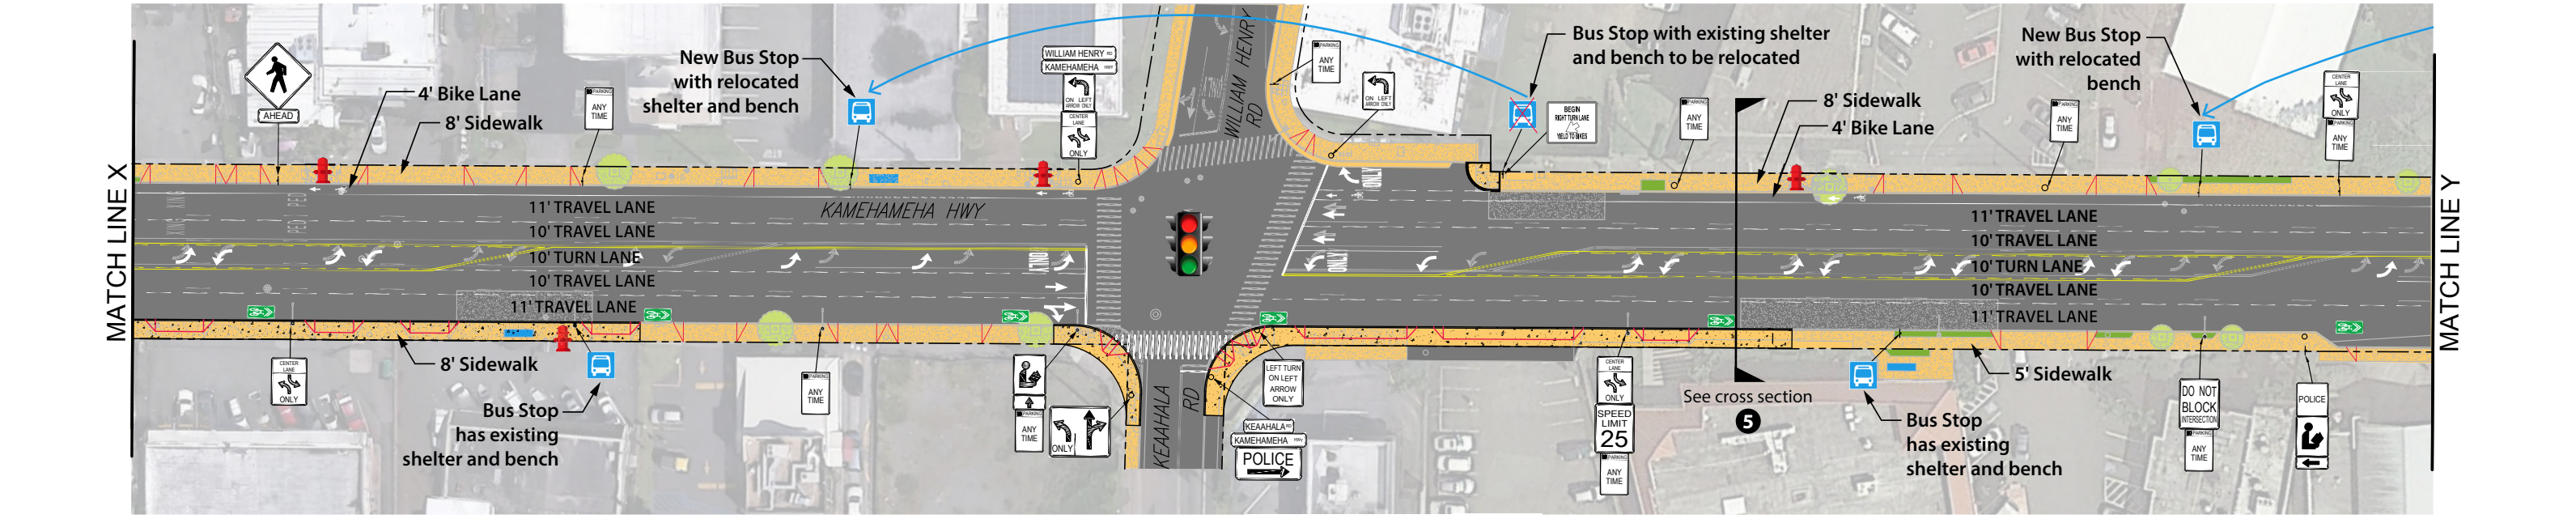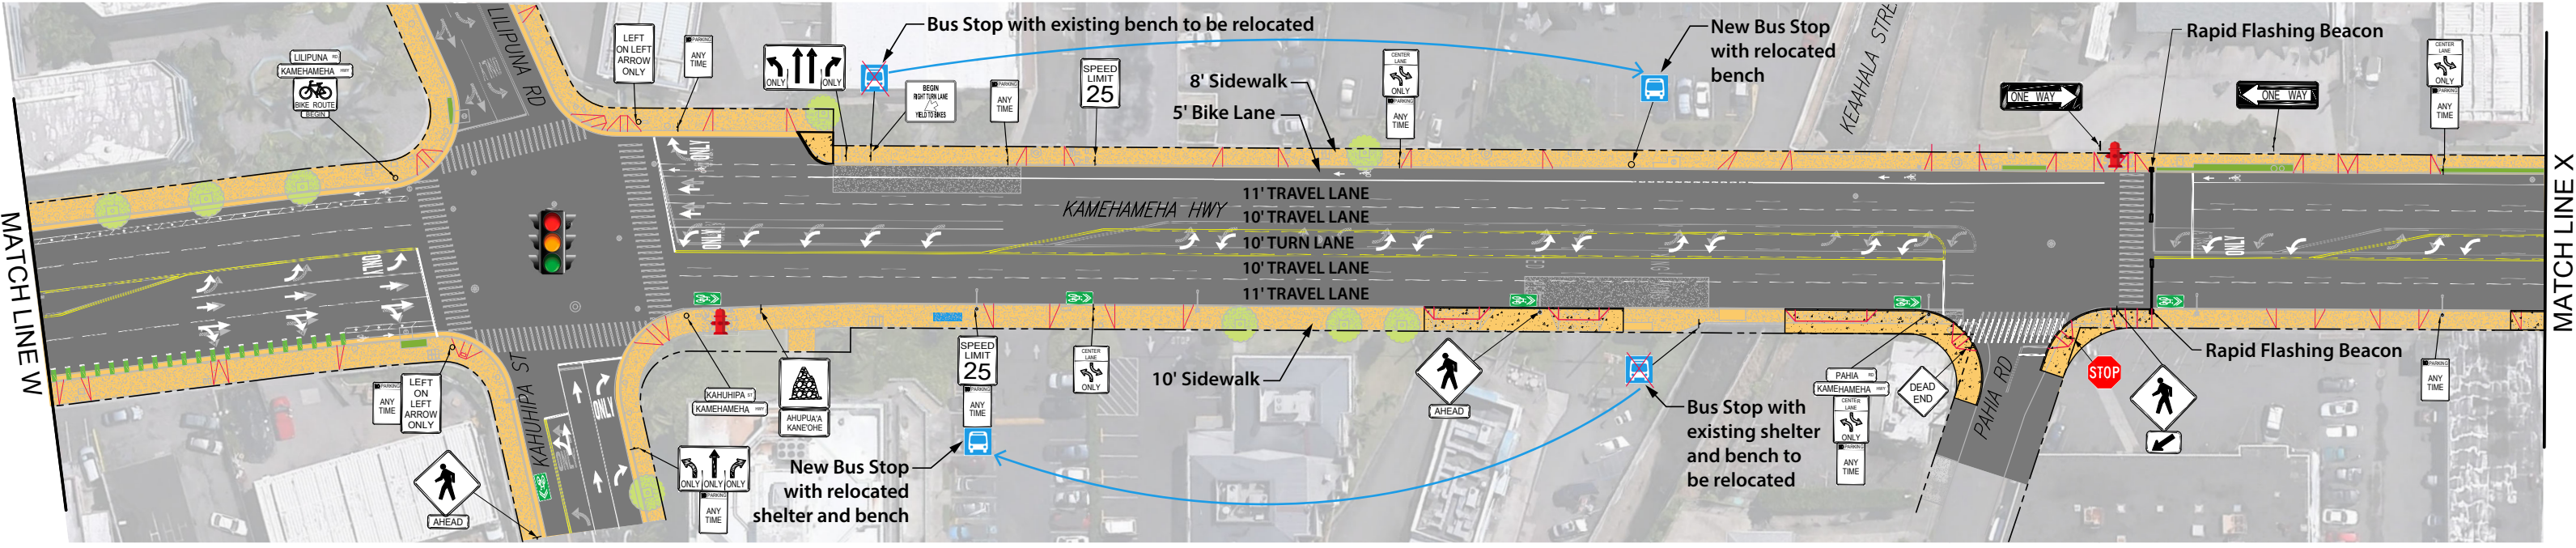



LEGEND

- | | | | | | | | | | |
|--|-------------------------|--|------------------------|--|---------------------------------------|--|----------------------------|--|-------------------|
| | Signalized Intersection | | Fire Hydrant | | Bike Lane | | New Concrete Pavement | | Landscaping Strip |
| | Stop Sign | | Sidewalk with Driveway | | Bicycle Conflict Stripe | | Existing Concrete Pavement | | Existing Tree |
| | Bus Stop | | Curb Ramp | | Roadway with Crosswalk and stop lines | | Bike Sharrow | | New Small Tree |

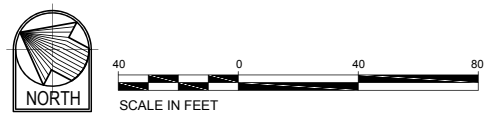



©2019 Belt Collins Hawaii LLC. M.DTS Complete Streets/2017.71.0300/127.ai A 12July2019 9

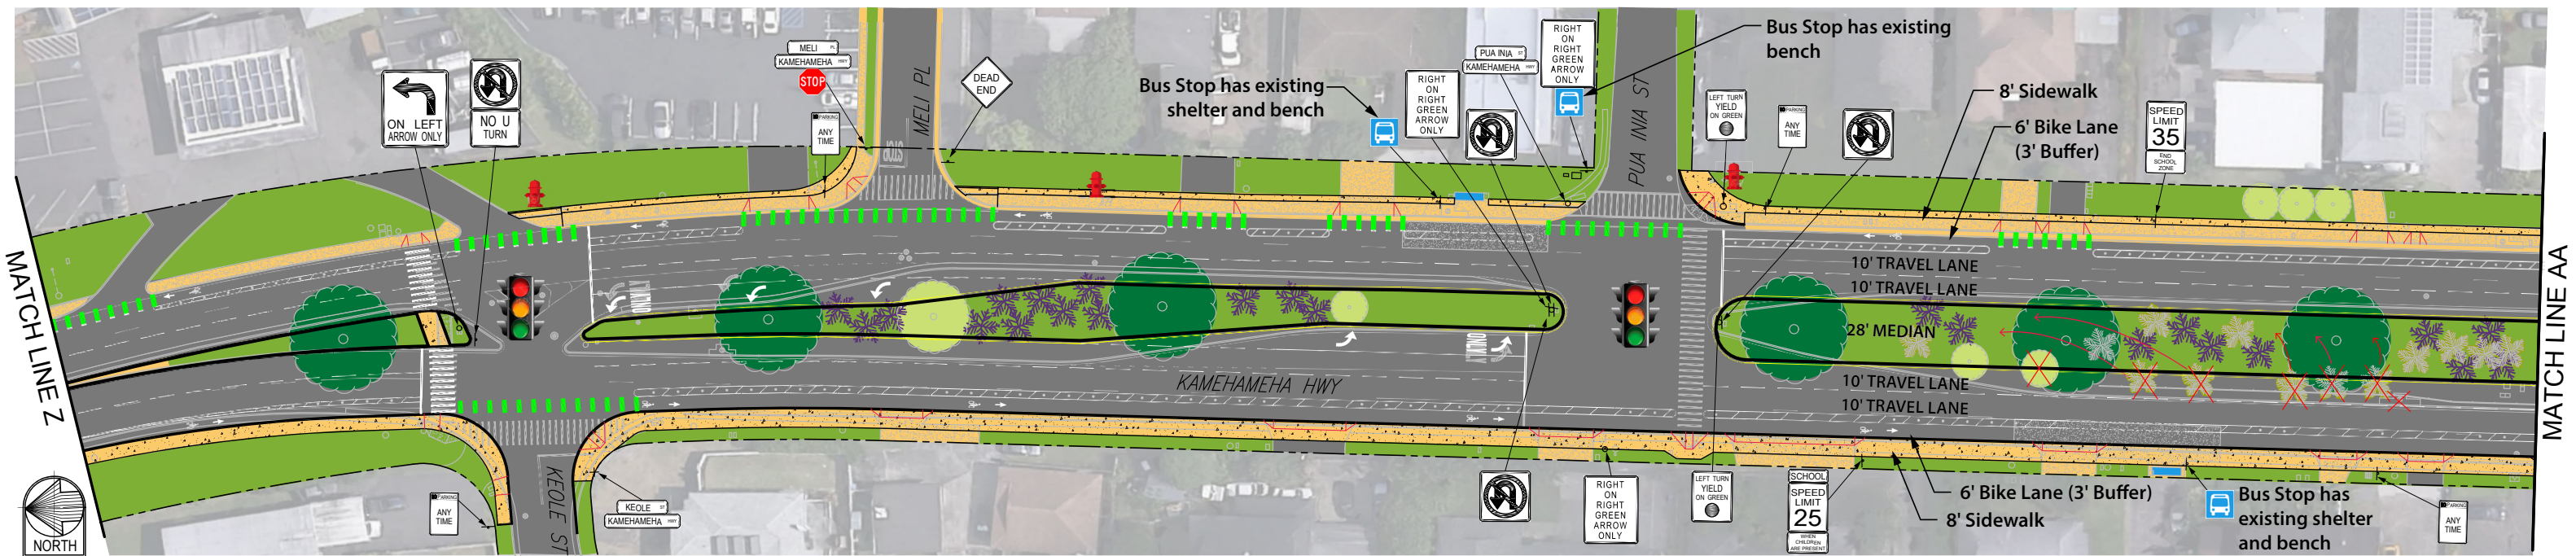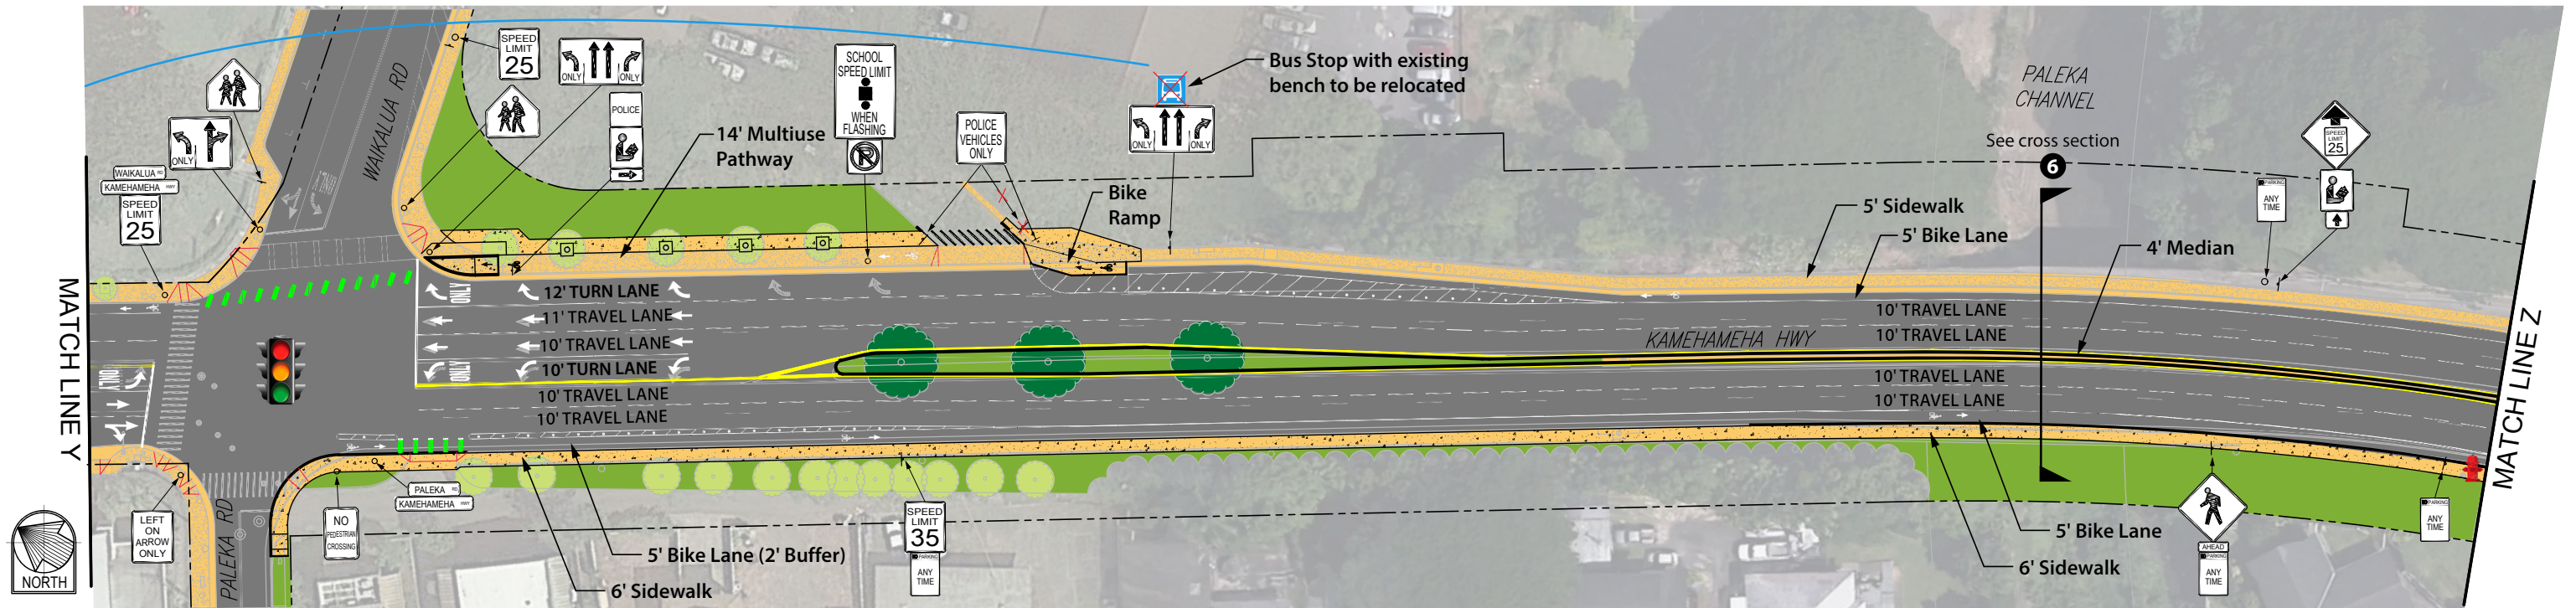



LEGEND

- | | | | | |
|-------------------------|------------------------|---------------------------------------|----------------------------|---------------------------------------|
| Signalized Intersection | Fire Hydrant | Buffered Bike Lane with posts | New Concrete Pavement | Existing Tree to be removed/relocated |
| Stop Sign | Sidewalk with Driveway | Bicycle Conflict Stripe | Existing Concrete Pavement | New Tree |
| Bus Stop | Curb Ramp | Roadway with Crosswalk and stop lines | Existing Tree | New Palm Tree |





©2019 Belt Collins Hawaii LLC. M.D.T.S Complete Streets/2017.71.0300/128.ai A 12/July/2019 8

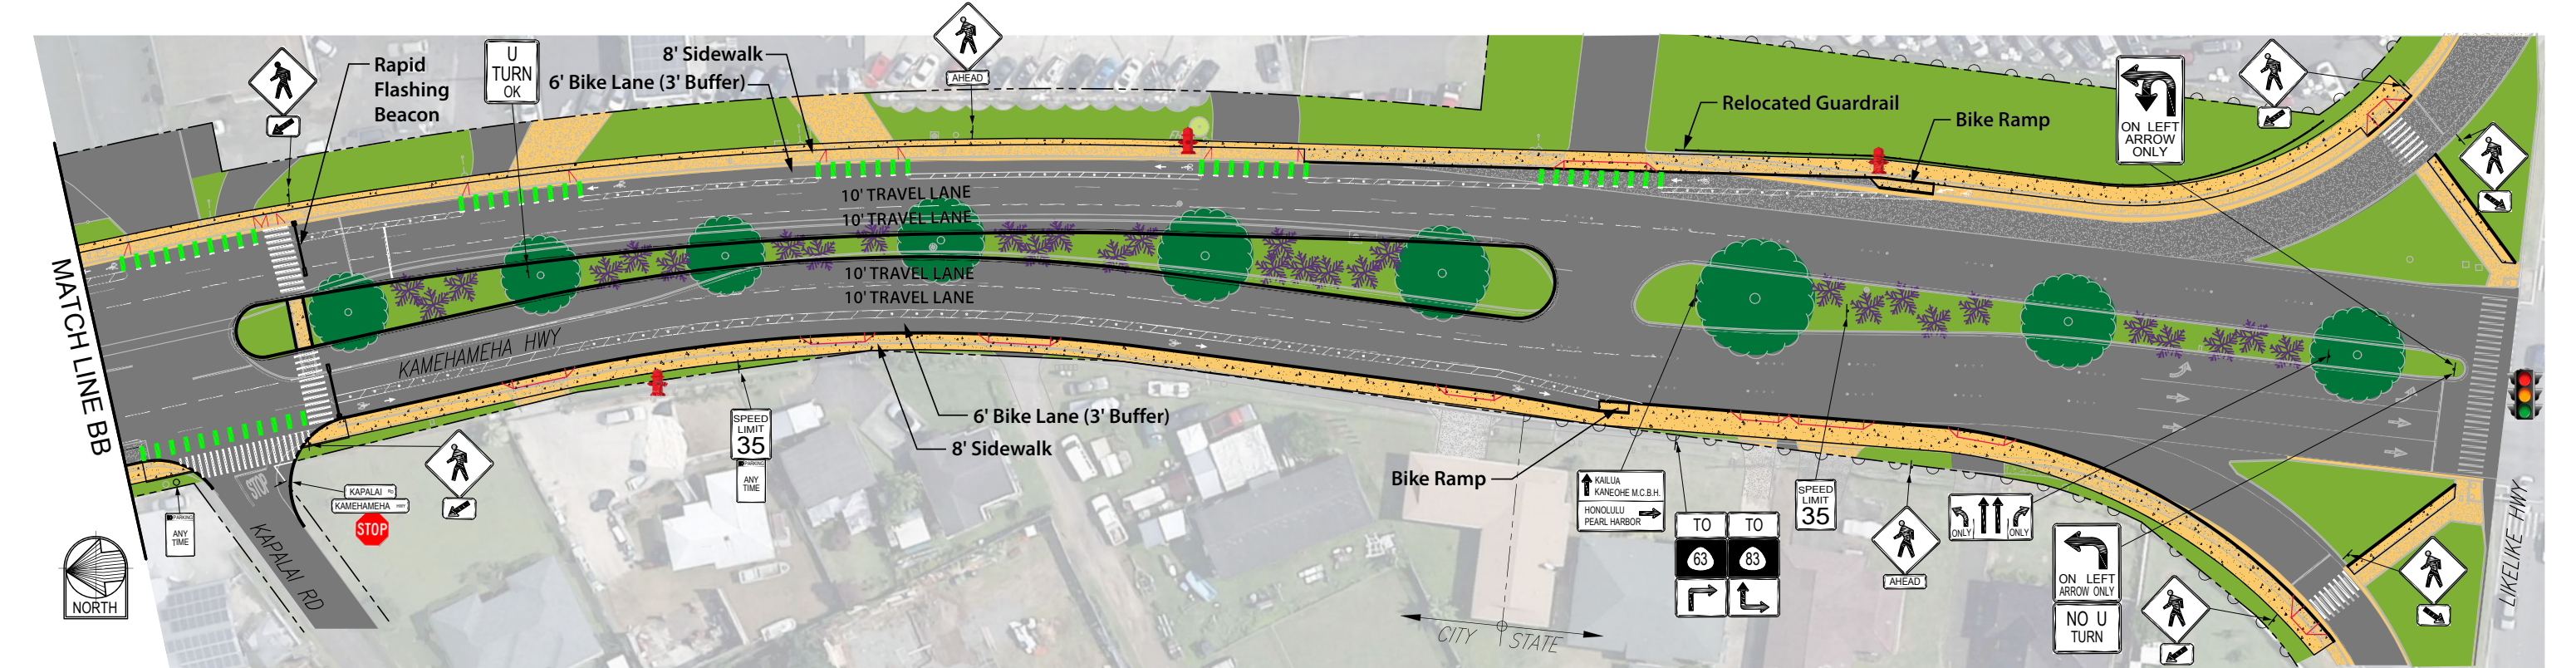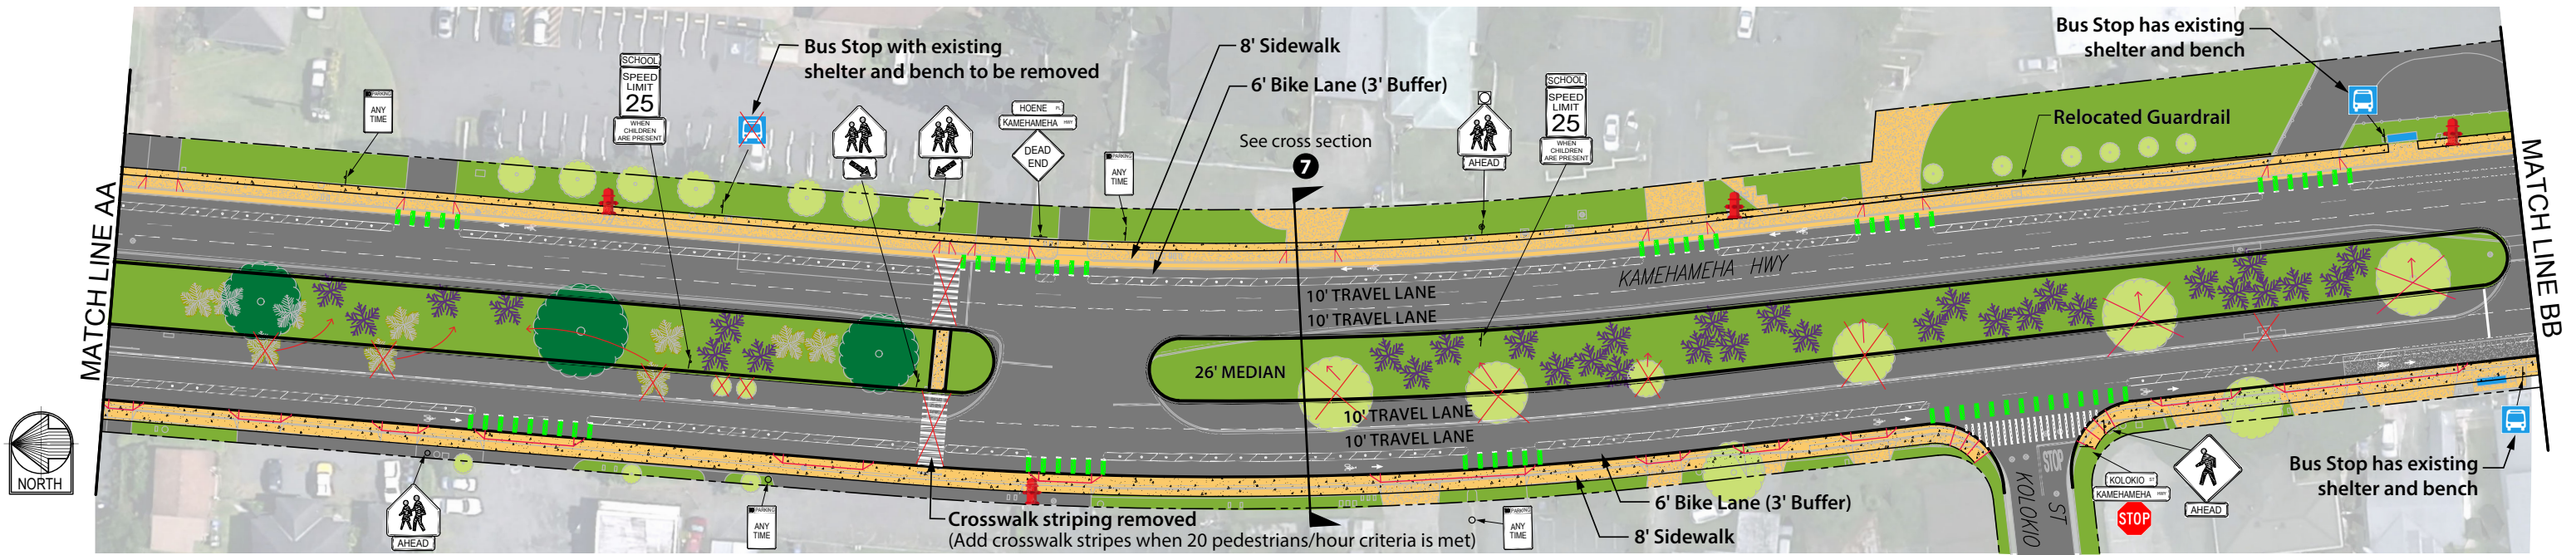

LEGEND

- Signalized Intersection
- Fire Hydrant
- Sidewalk with Driveway
- Bicycle Conflict Stripe
- Existing Tree to be removed/relocated
- Stop Sign
- New Concrete Pavement
- Curb Ramp
- Roadway with Crosswalk and stop lines
- New Tree
- Bus Stop
- Existing Concrete Pavement
- Buffered Bike Lane with posts
- New Palm Tree

