



Honolulu COMPLETE STREETS PEARL CITY

WAIMANO HOME ROAD: Kamehameha Highway to Hoomalu Street Double Right Turn Lane Alternative


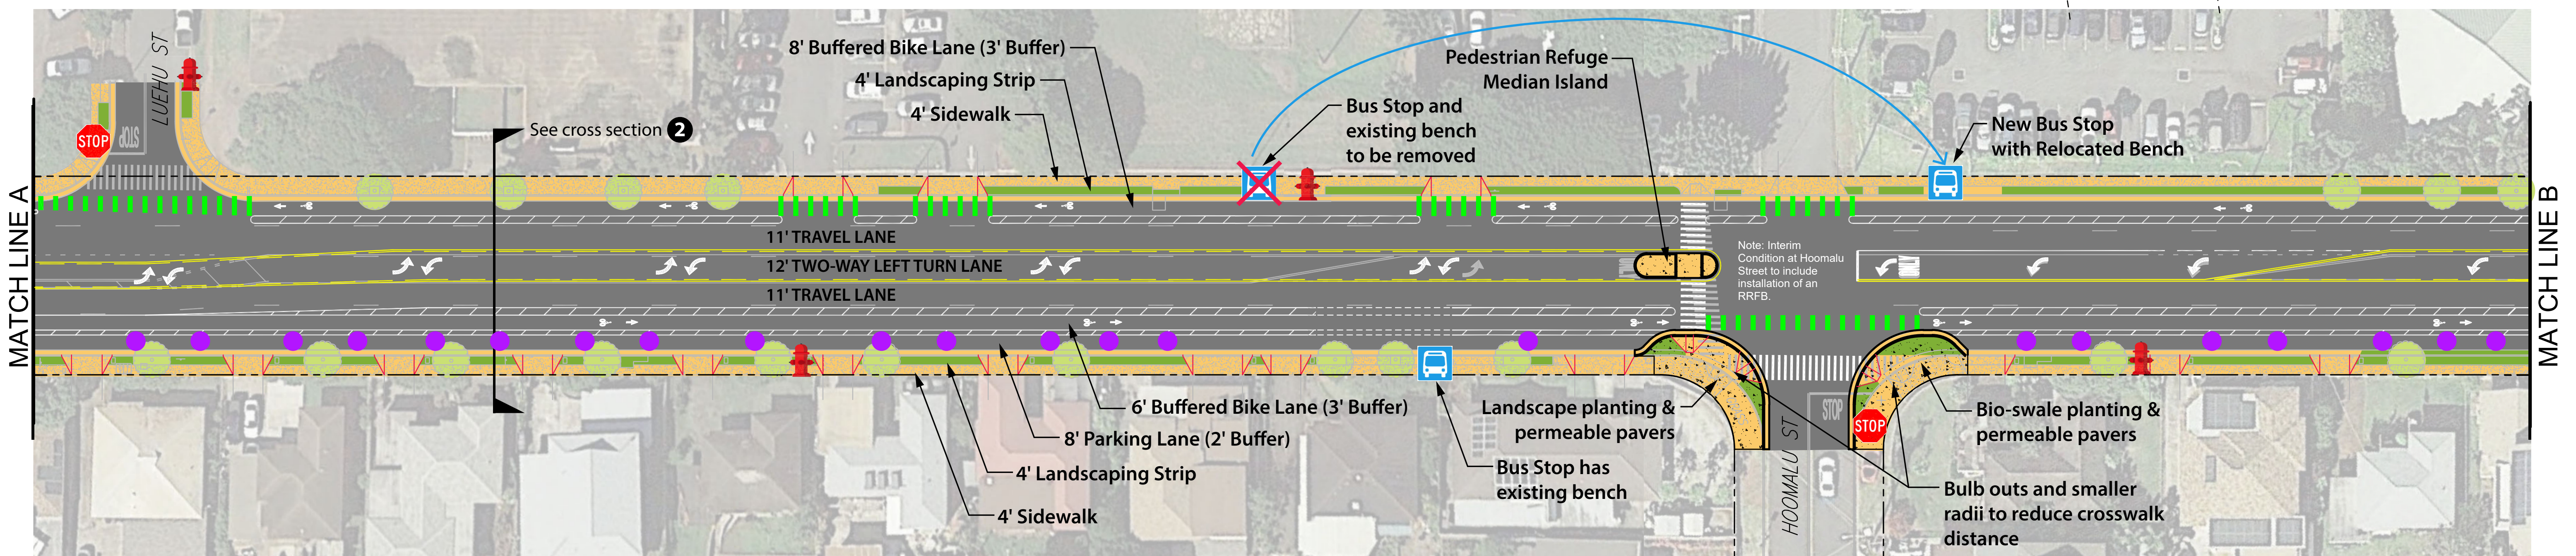


©2020 Belt Collins Hawaii LLC. MDTs Complete Streets/2017.71.0300/091A.1 13Oct2020.4

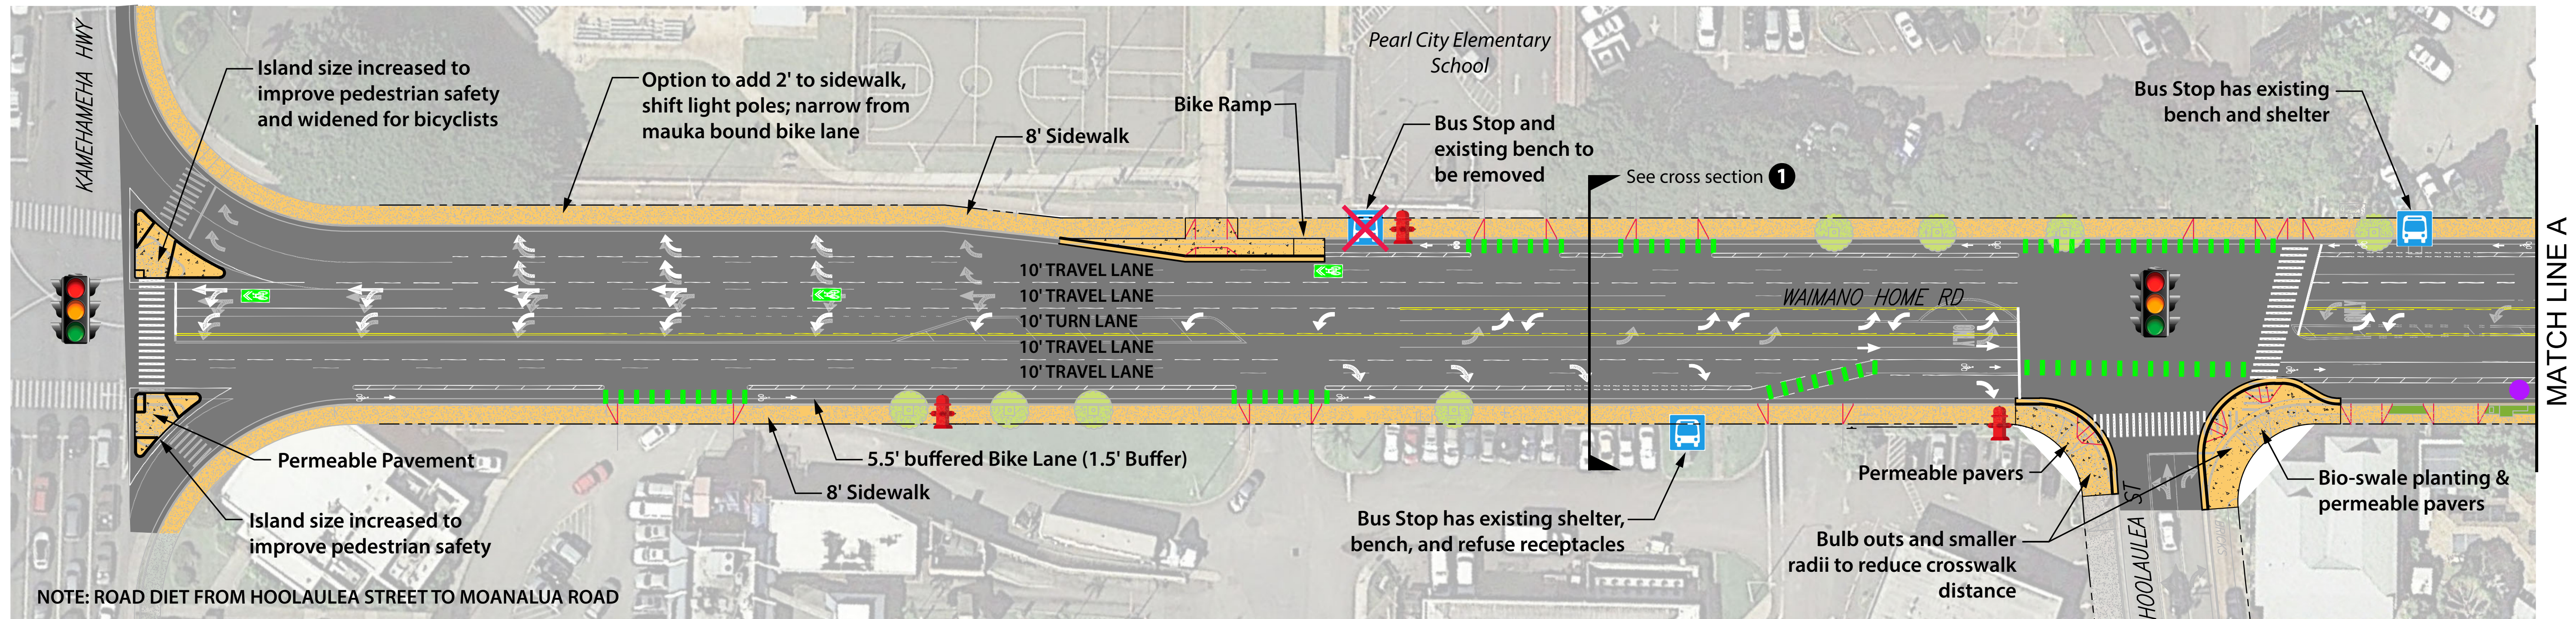



LEGEND

- | | | | | | |
|-------------------------|---------------------------------------|------------------------|-------------------------|----------------------------|-----------|
| Signalized Intersection | Fire Hydrant | Sidewalk with Driveway | New Tree | New Concrete Pavement | Curb Ramp |
| Stop Sign | Retain existing parking spot | Bike Lane | Landscaping Strip | Existing Concrete Pavement | |
| Bus Stop | Roadway with Crosswalk and stop lines | Existing Tree | Bicycle Conflict Stripe | Raised Median Island | |

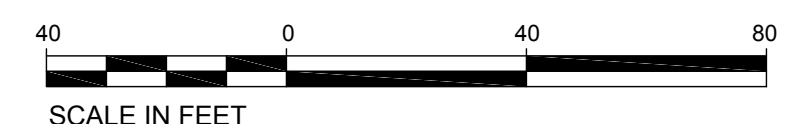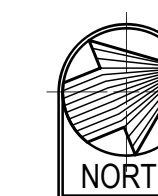






©2020 Belt Collins Hawaii LLC. M-DTS Complete Streets/2017.71.0300/092.ai A 4June2020 20

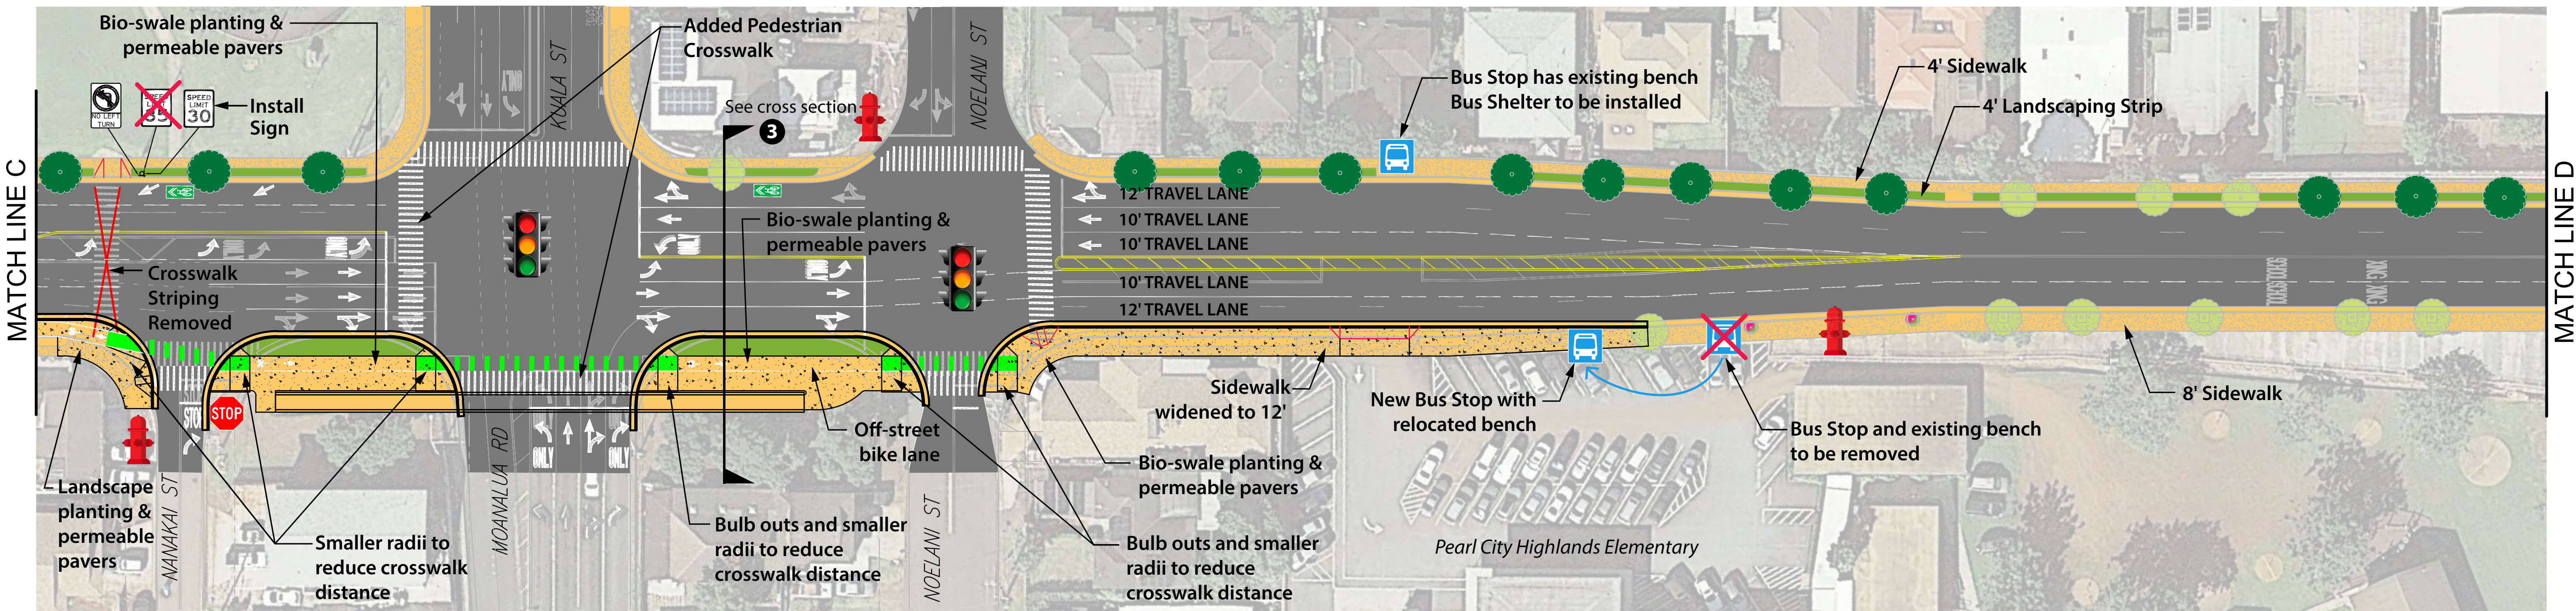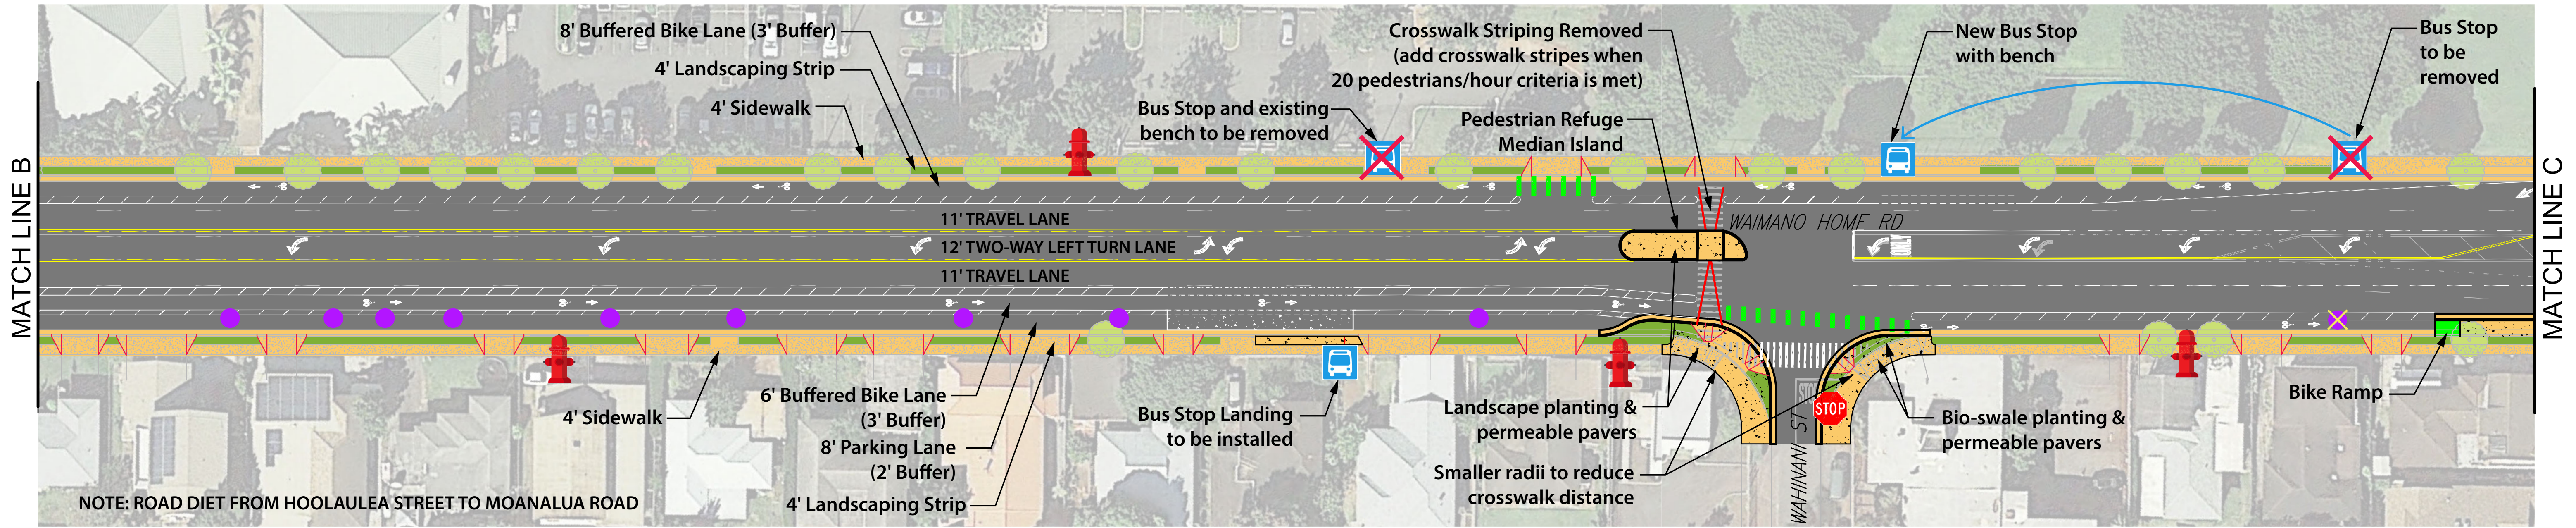



LEGEND

- | | | | | | | | | | |
|--|-------------------------|--|---|--|---------------------------------------|--|-------------------|--|----------------------------|
| | Signalized Intersection | | Fire Hydrant | | Roadway with Crosswalk and stop lines | | Existing Tree | | Raised Median Island |
| | Stop Sign | | Retain existing parking spot | | Sidewalk with Driveway | | New Tree | | Bicycle Conflict Stripe |
| | Bus Stop | | Removed existing parking spot (Total = 1) | | Bike Lane | | Landscaping Strip | | New Concrete Pavement |
| | | | | | | | Bike Sharrows | | Existing Concrete Pavement |

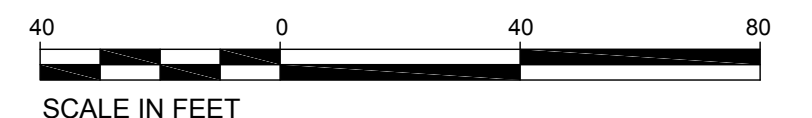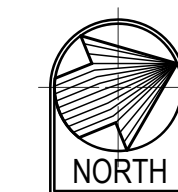

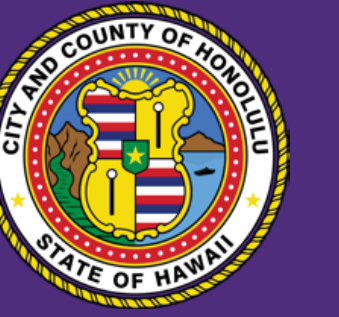



©2020 Belt Collins Hawaii LLC. MDTs Complete Streets/2017.71.0300/093.ai A 29/June 2020 17

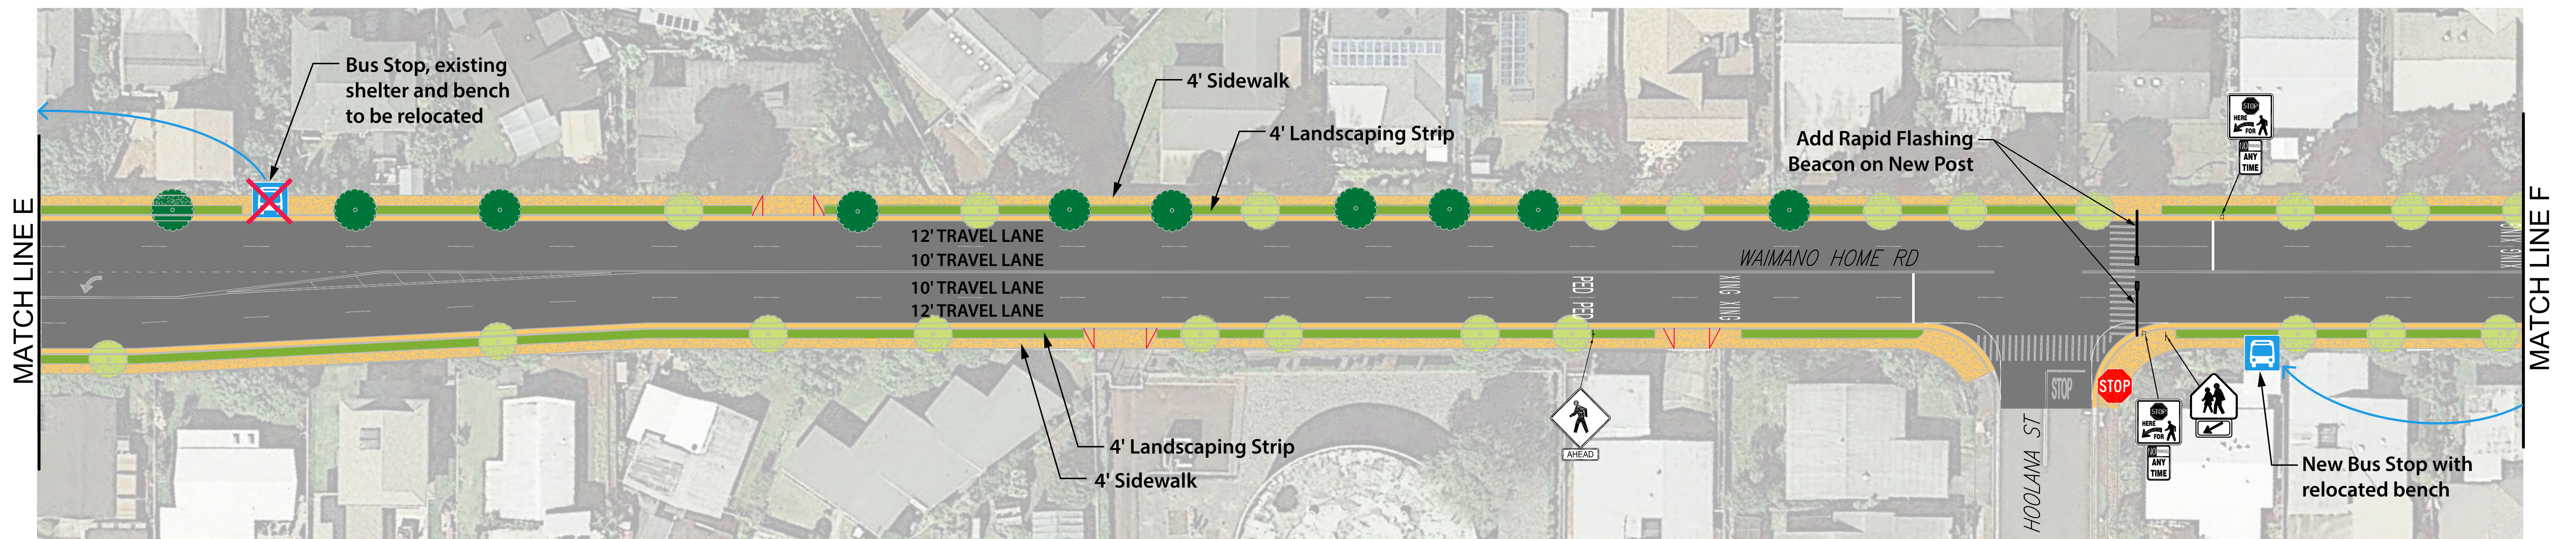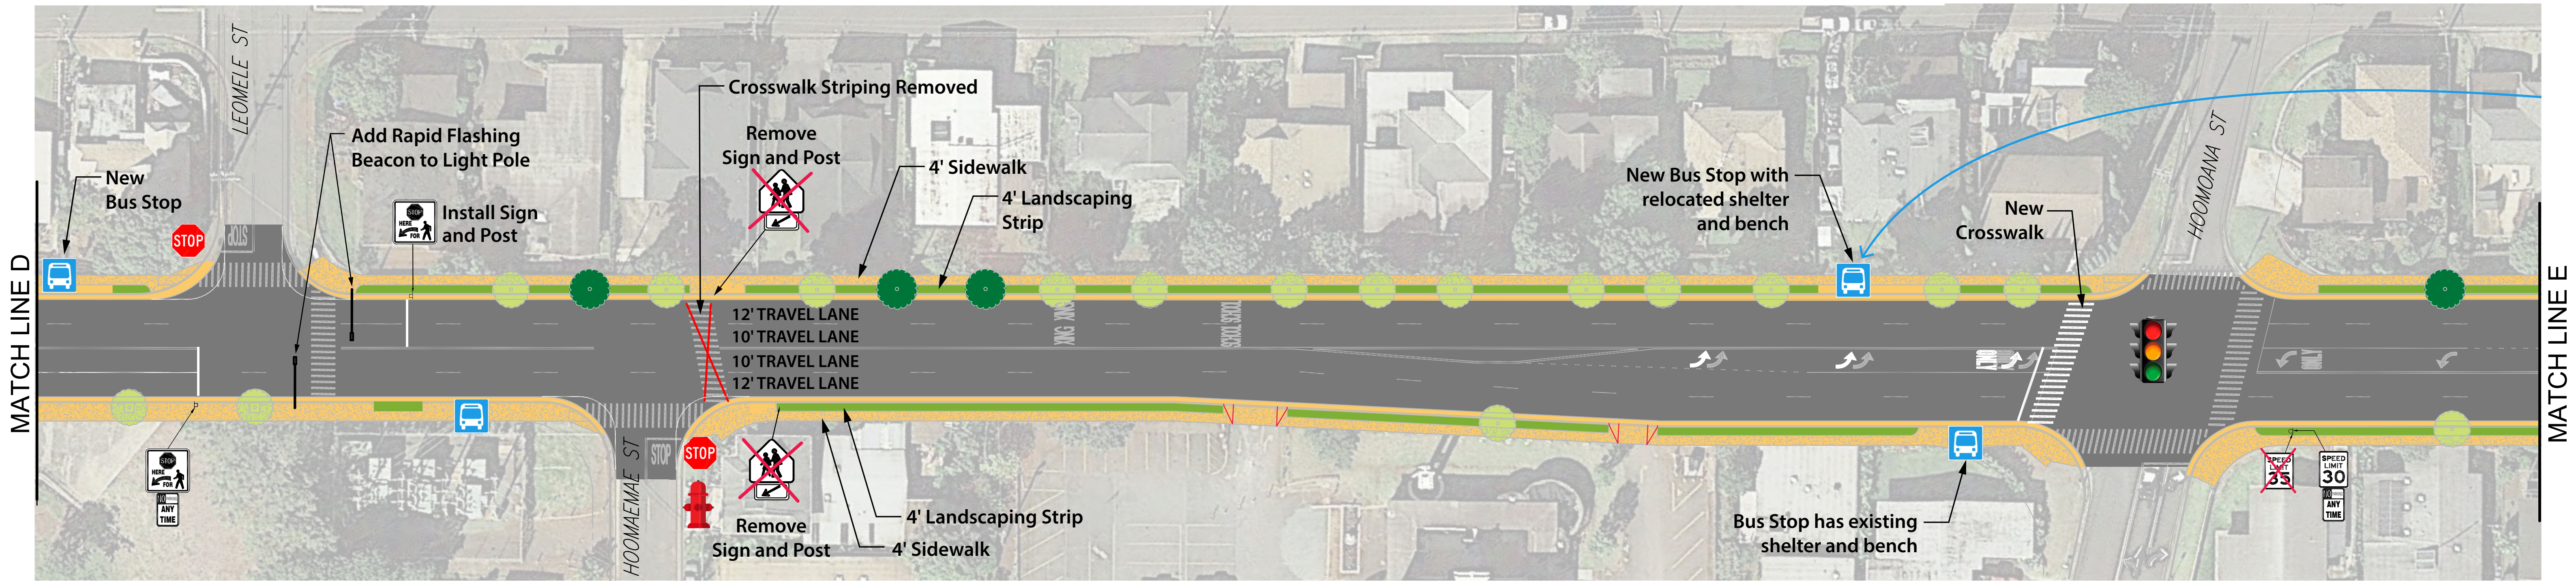


LEGEND

- | | | | | | | | | | |
|--|-------------------------|--|---------------------------------------|--|---------------|--|----------------------------|--|----------------------|
| | Signalized Intersection | | Fire Hydrant | | Bike Lane | | New Concrete Pavement | | Landscaping Strip |
| | Stop Sign | | Roadway with Crosswalk and stop lines | | Existing Tree | | Existing Concrete Pavement | | Raised Median Island |
| | Bus Stop | | Sidewalk with Driveway | | New Tree | | | | |

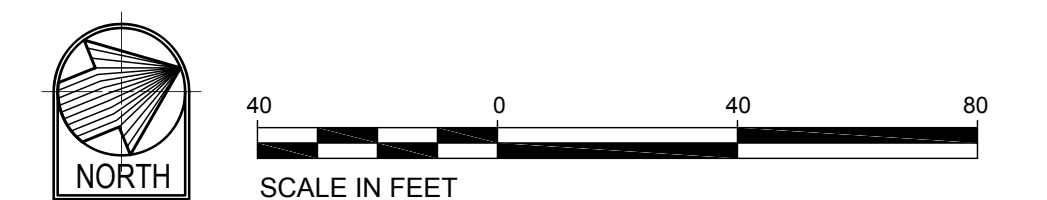

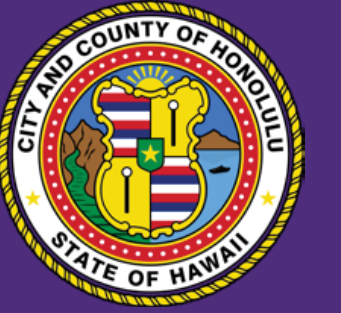

©2020 Belt Collins Hawaii LLC. M&TS Complete Streets/2017.71.0300/094.ai A 29/June2020 22

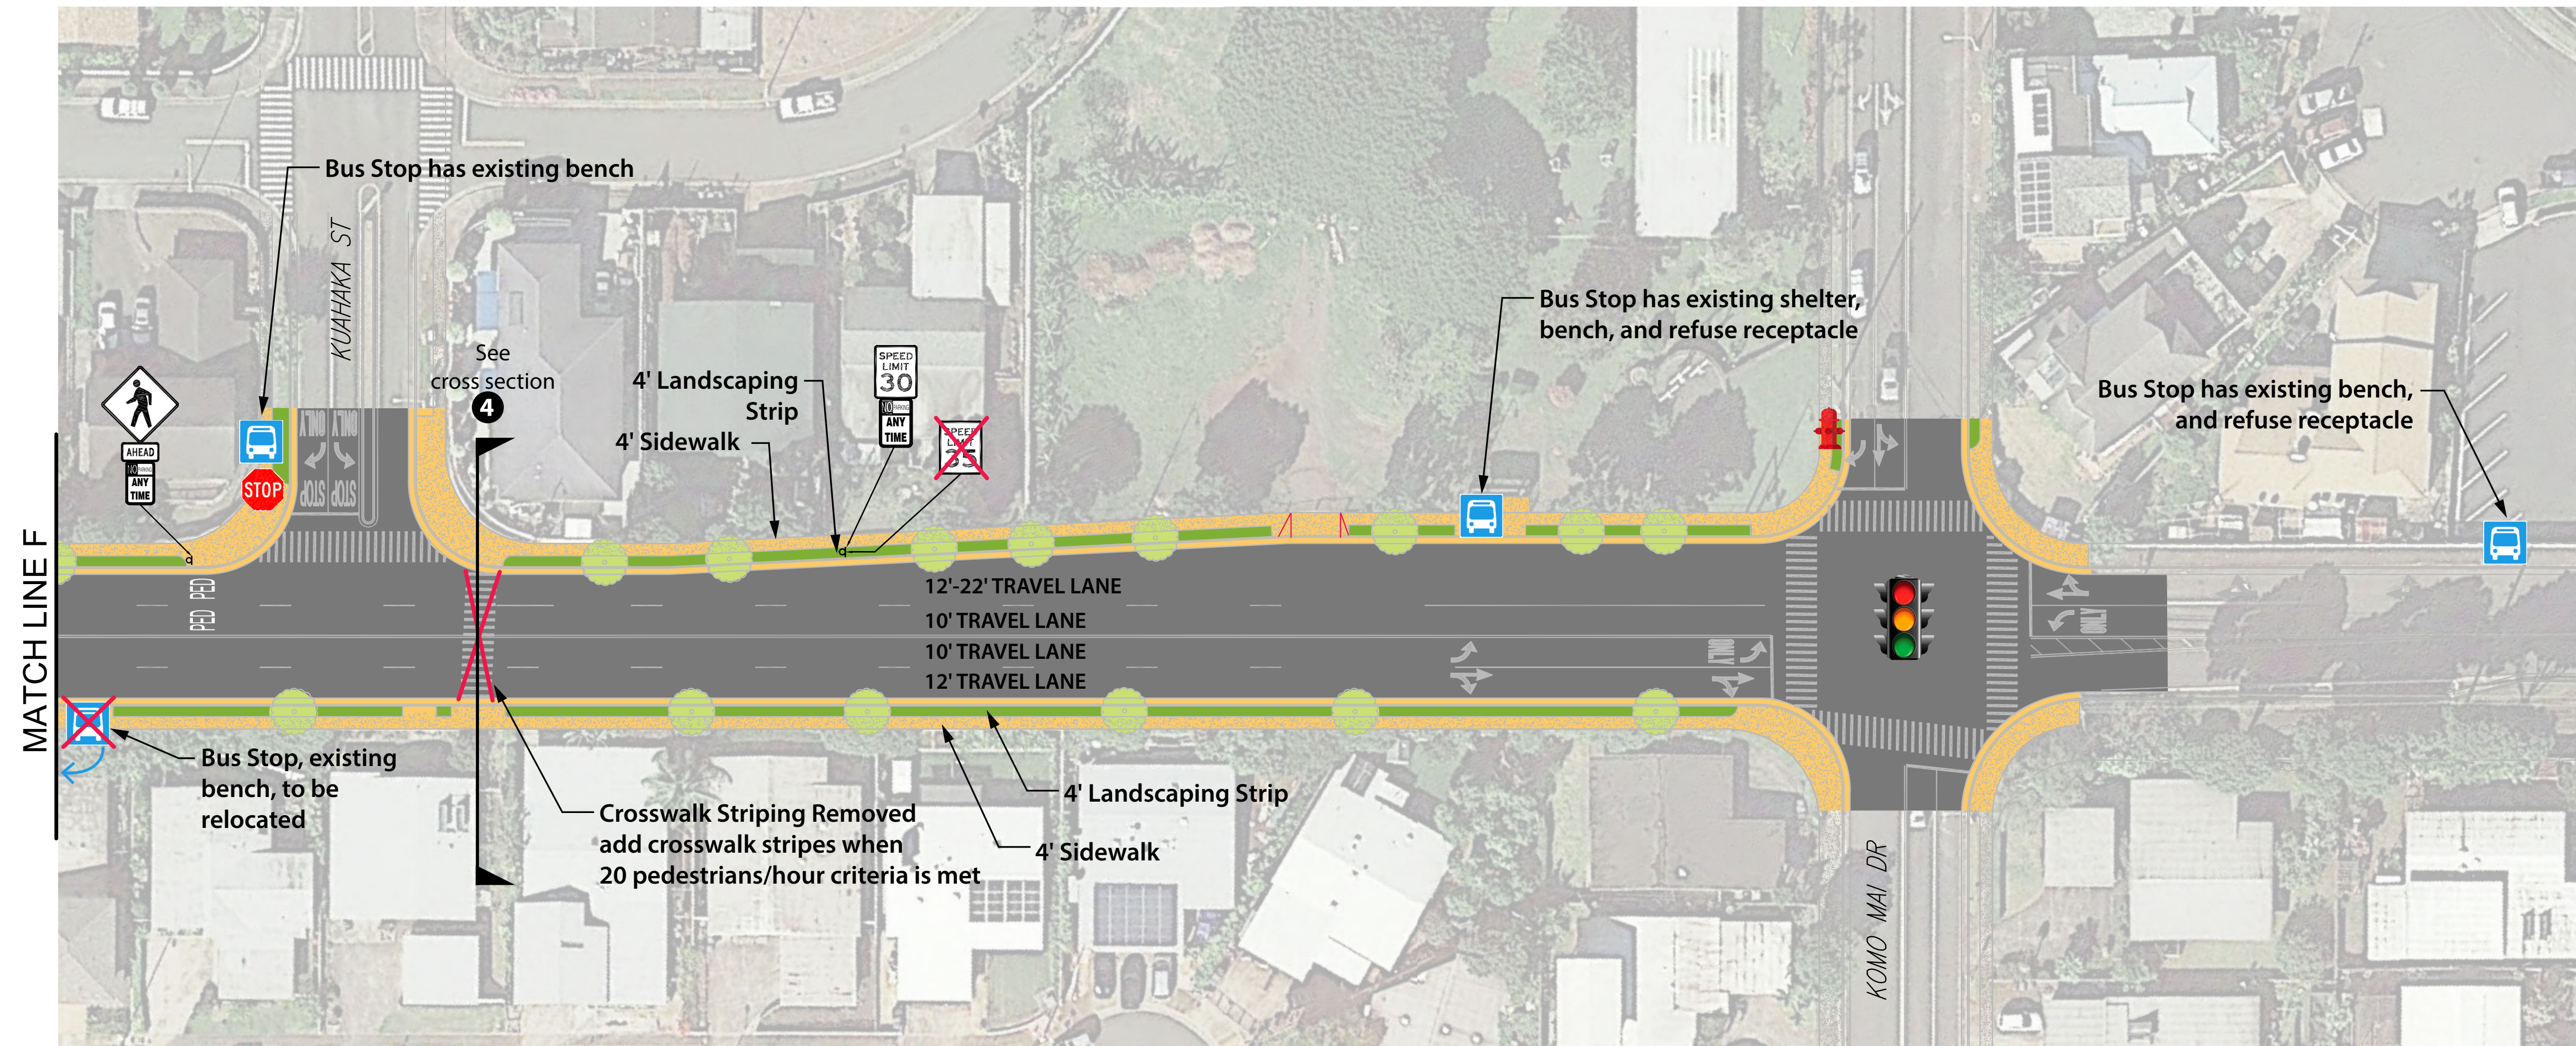

LEGEND

- | | | | | | | | |
|--|-------------------------|--|---------------------------------------|--|-------------------|--|----------------------------|
| | Signalized Intersection | | Fire Hydrant | | Landscaping Strip | | New Concrete Pavement |
| | Stop Sign | | Roadway with Crosswalk and stop lines | | Existing Tree | | Existing Concrete Pavement |
| | Bus Stop | | Sidewalk with Driveway | | | | |

