

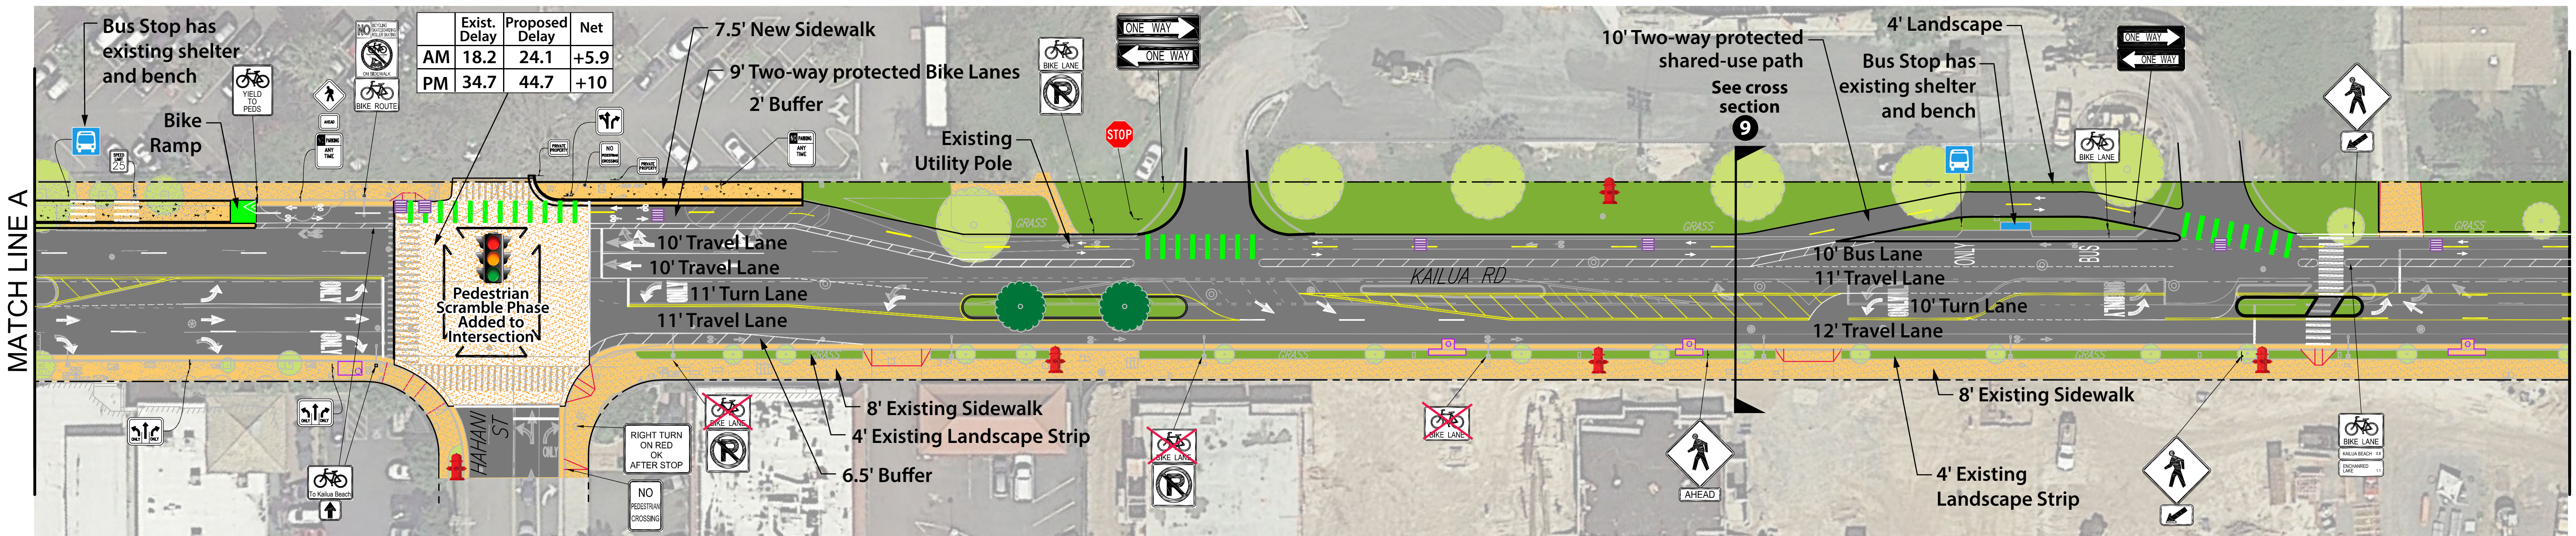


©2021 Belt Collins Hawaii LLC. MDTs Complete Streets/2017.71.0300/166.a1 A 18May2021.1Z

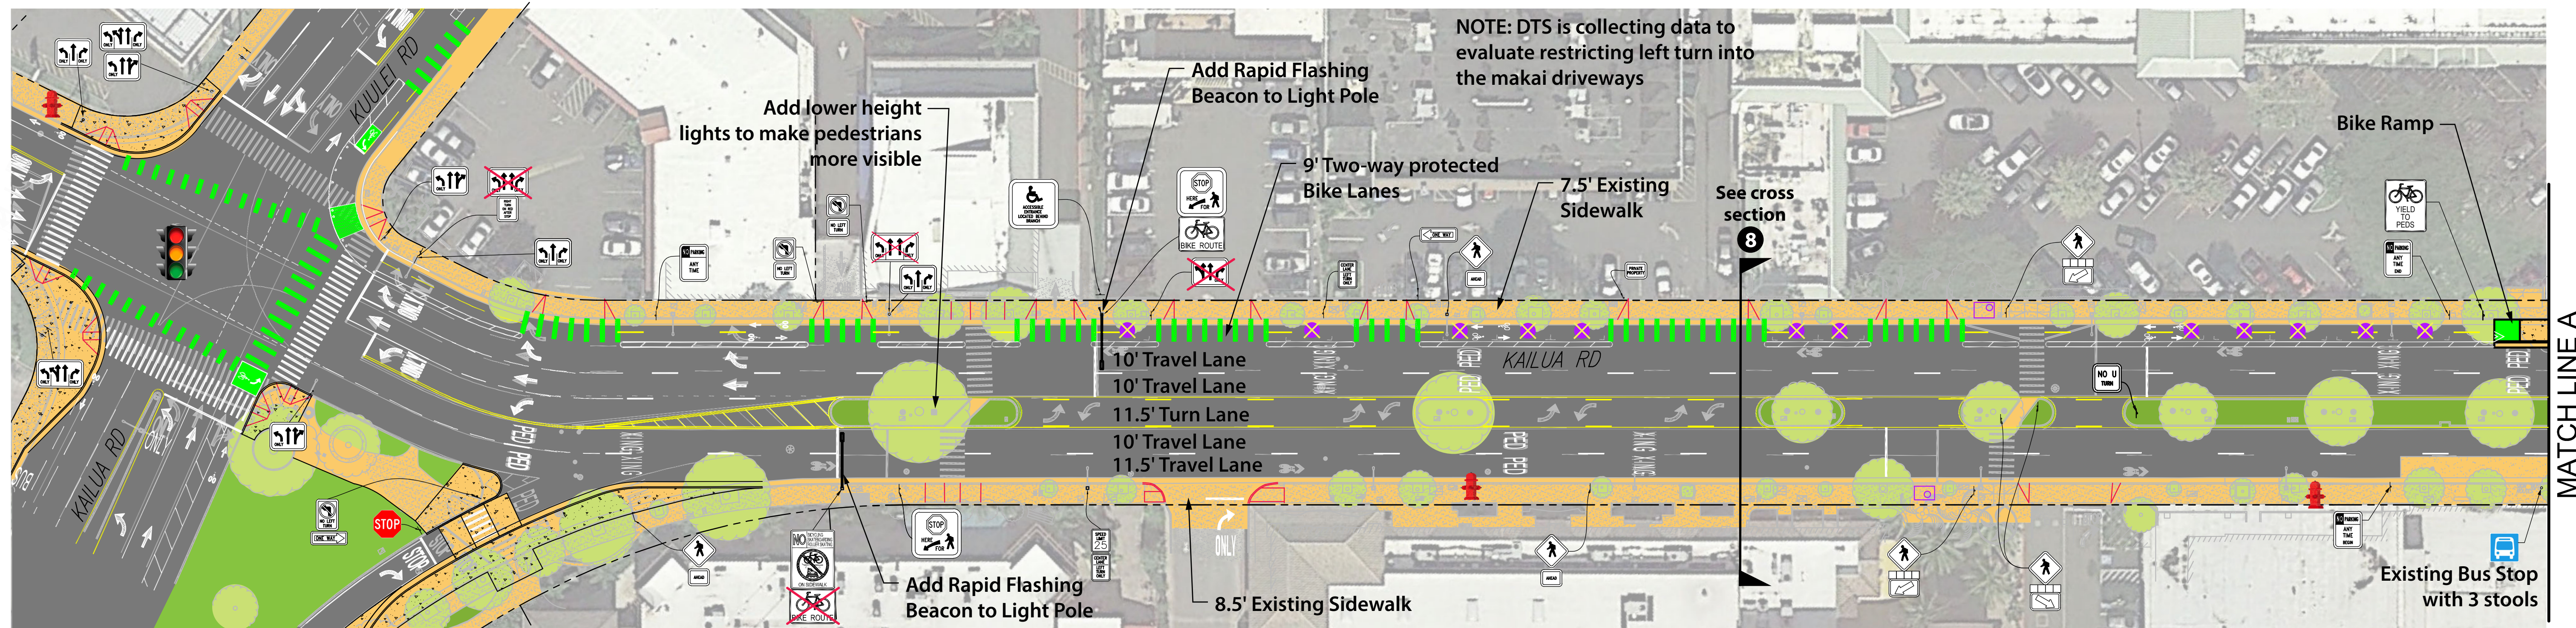

### LEGEND


- Signalized Intersection
- Fire Hydrant
- New Concrete Pavement
- Existing Tree
- Removed existing parking spot (Total = 12)
- Bicycle Conflict Stripe
- Stop Sign
- Existing Concrete Pavement
- Roadway with Crosswalk and stop lines
- New Tree
- Existing Drain Inlet
- Landscaping Strip
- Bus Stop Sign
- Sidewalk with Driveway
- Two-way Protected Bike Lanes
- Bus Stop Bench
- Existing Catch Basin

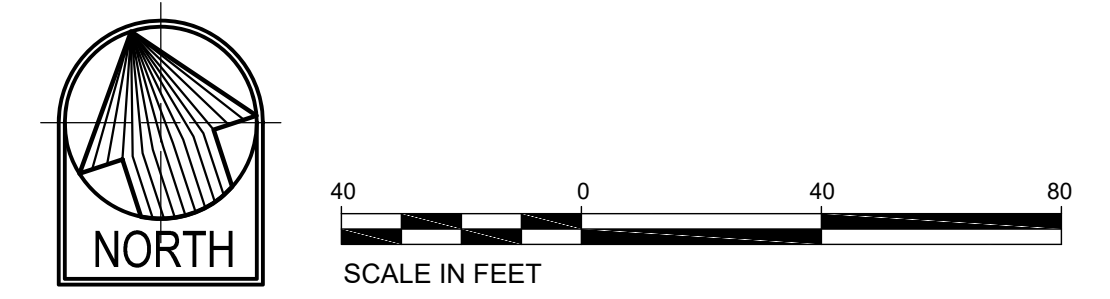





©2021 Beth Collins Hawaii LLC. MDTS Complete Streets/2017.71.0300/167.ai A 18May2021.2

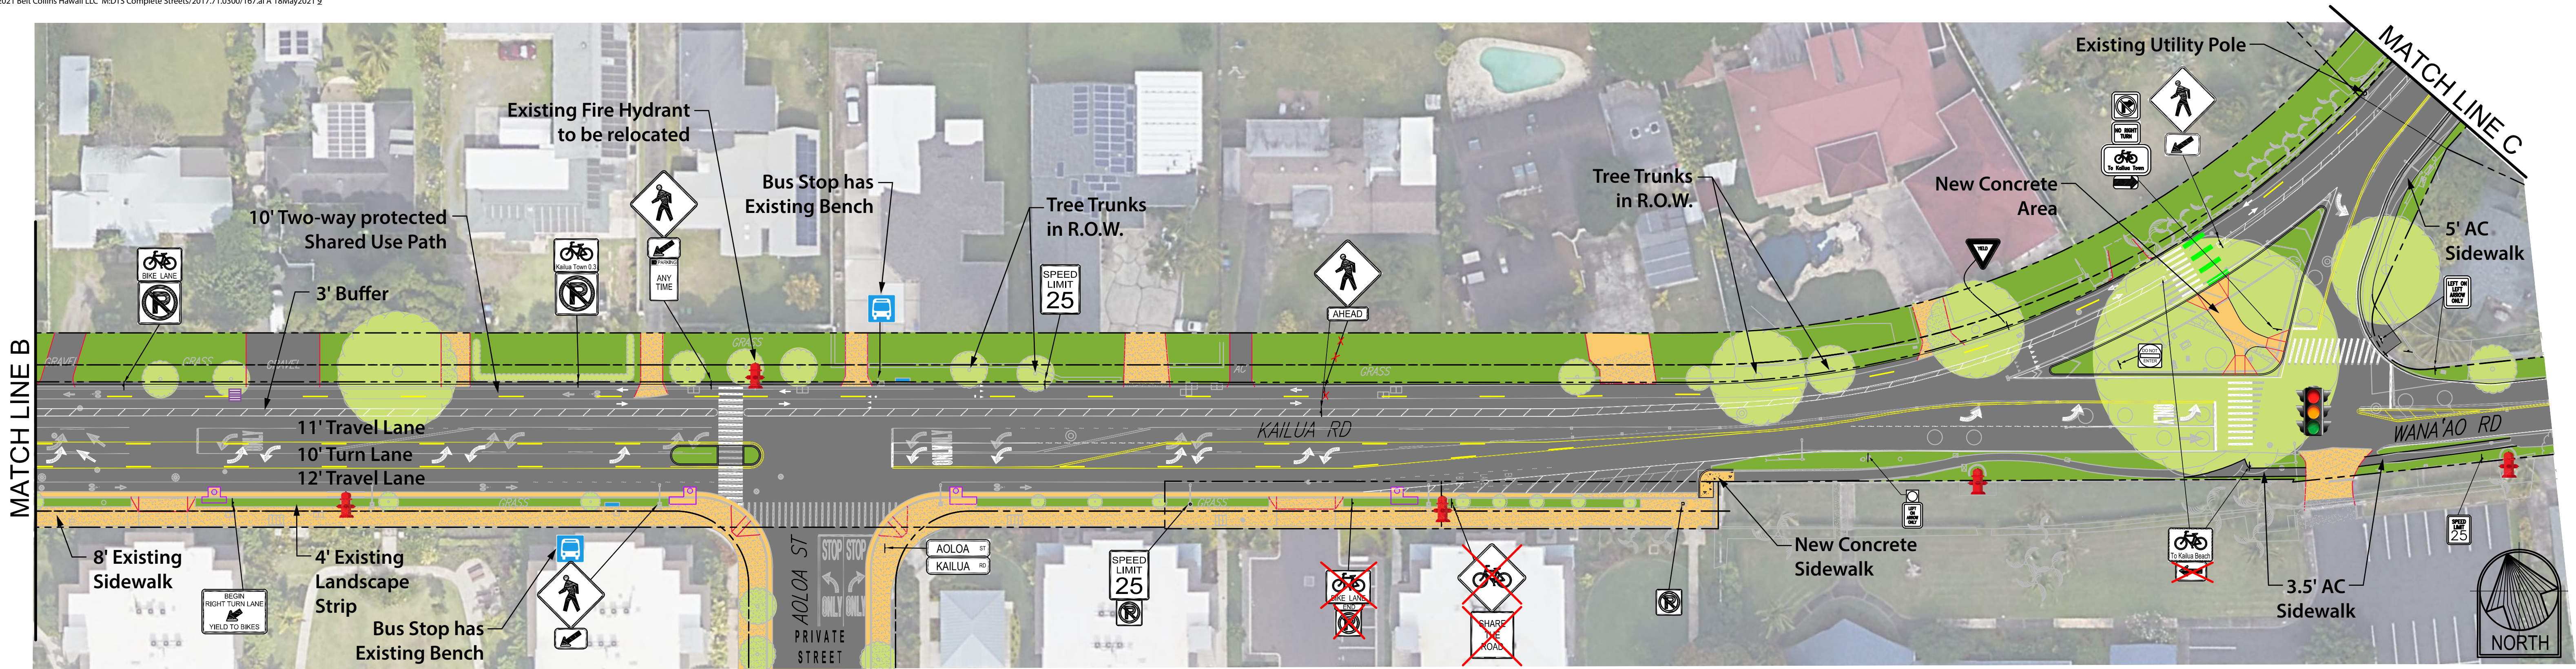


### LEGEND



- |                         |                            |                              |                |                      |                         |
|-------------------------|----------------------------|------------------------------|----------------|----------------------|-------------------------|
| Signalized Intersection | Fire Hydrant               | New Concrete Pavement        | Existing Tree  | Existing Catch Basin | Bicycle Conflict Stripe |
| Stop Sign               | Existing Concrete Pavement | Roadway with Crosswalk       | New Tree       | Existing Drain Inlet |                         |
| Bus Stop Sign           | Shoulder with Driveway     | Two-way Protected Bike Lanes | Bus Stop Bench | Landscaping Strip    |                         |





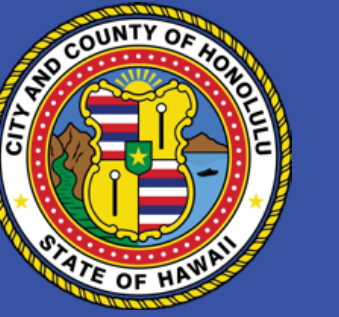

©2020 Beth Collins Hawaii LLC. MDTs Complete Streets/2017.71.0300/168.ai A 24Feb2021 9

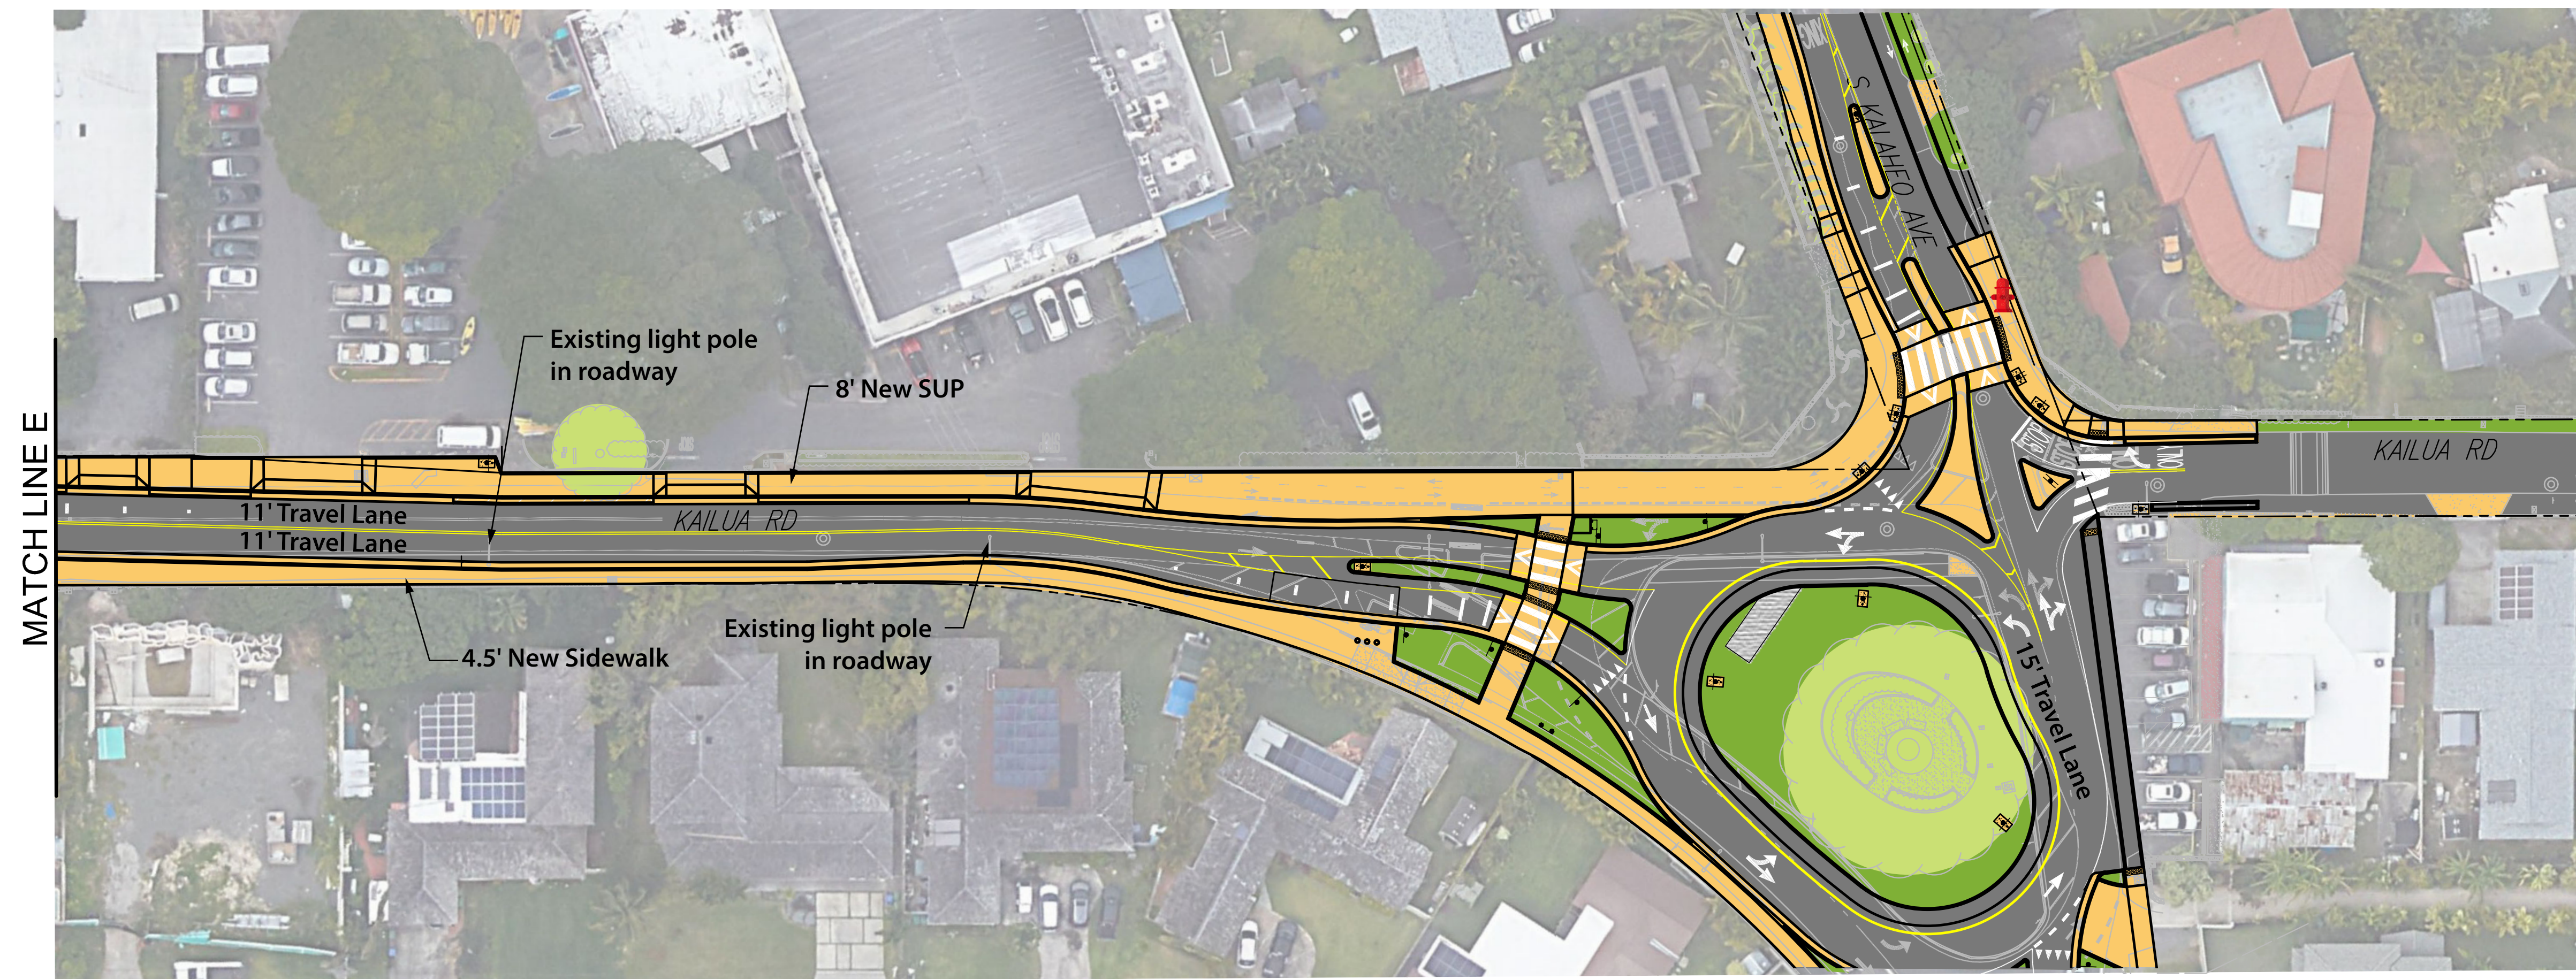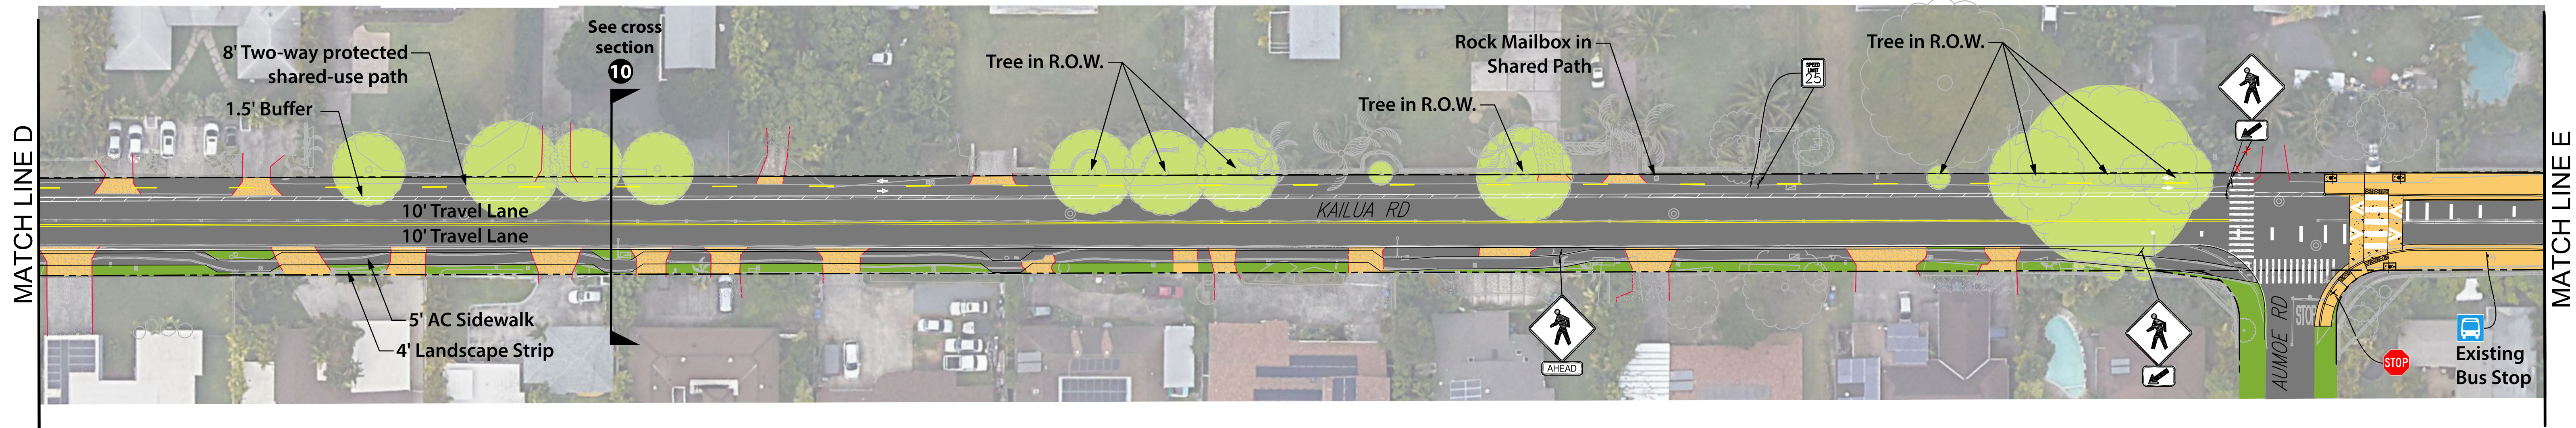

### LEGEND

- |               |                            |                       |                   |
|---------------|----------------------------|-----------------------|-------------------|
| Stop Sign     | Existing Concrete Pavement | Speed Table           | Gravel            |
| Fire Hydrant  | Shoulder with Driveway     | New SUP with Driveway | Landscaping Strip |
| Bus Stop Sign | Roadway with Crosswalk     | Existing Tree         |                   |

