


©2021 Belt Collins Hawaii LLC. MDTs Complete Streets/2017.71.0300/177.ai A 21May2021 6

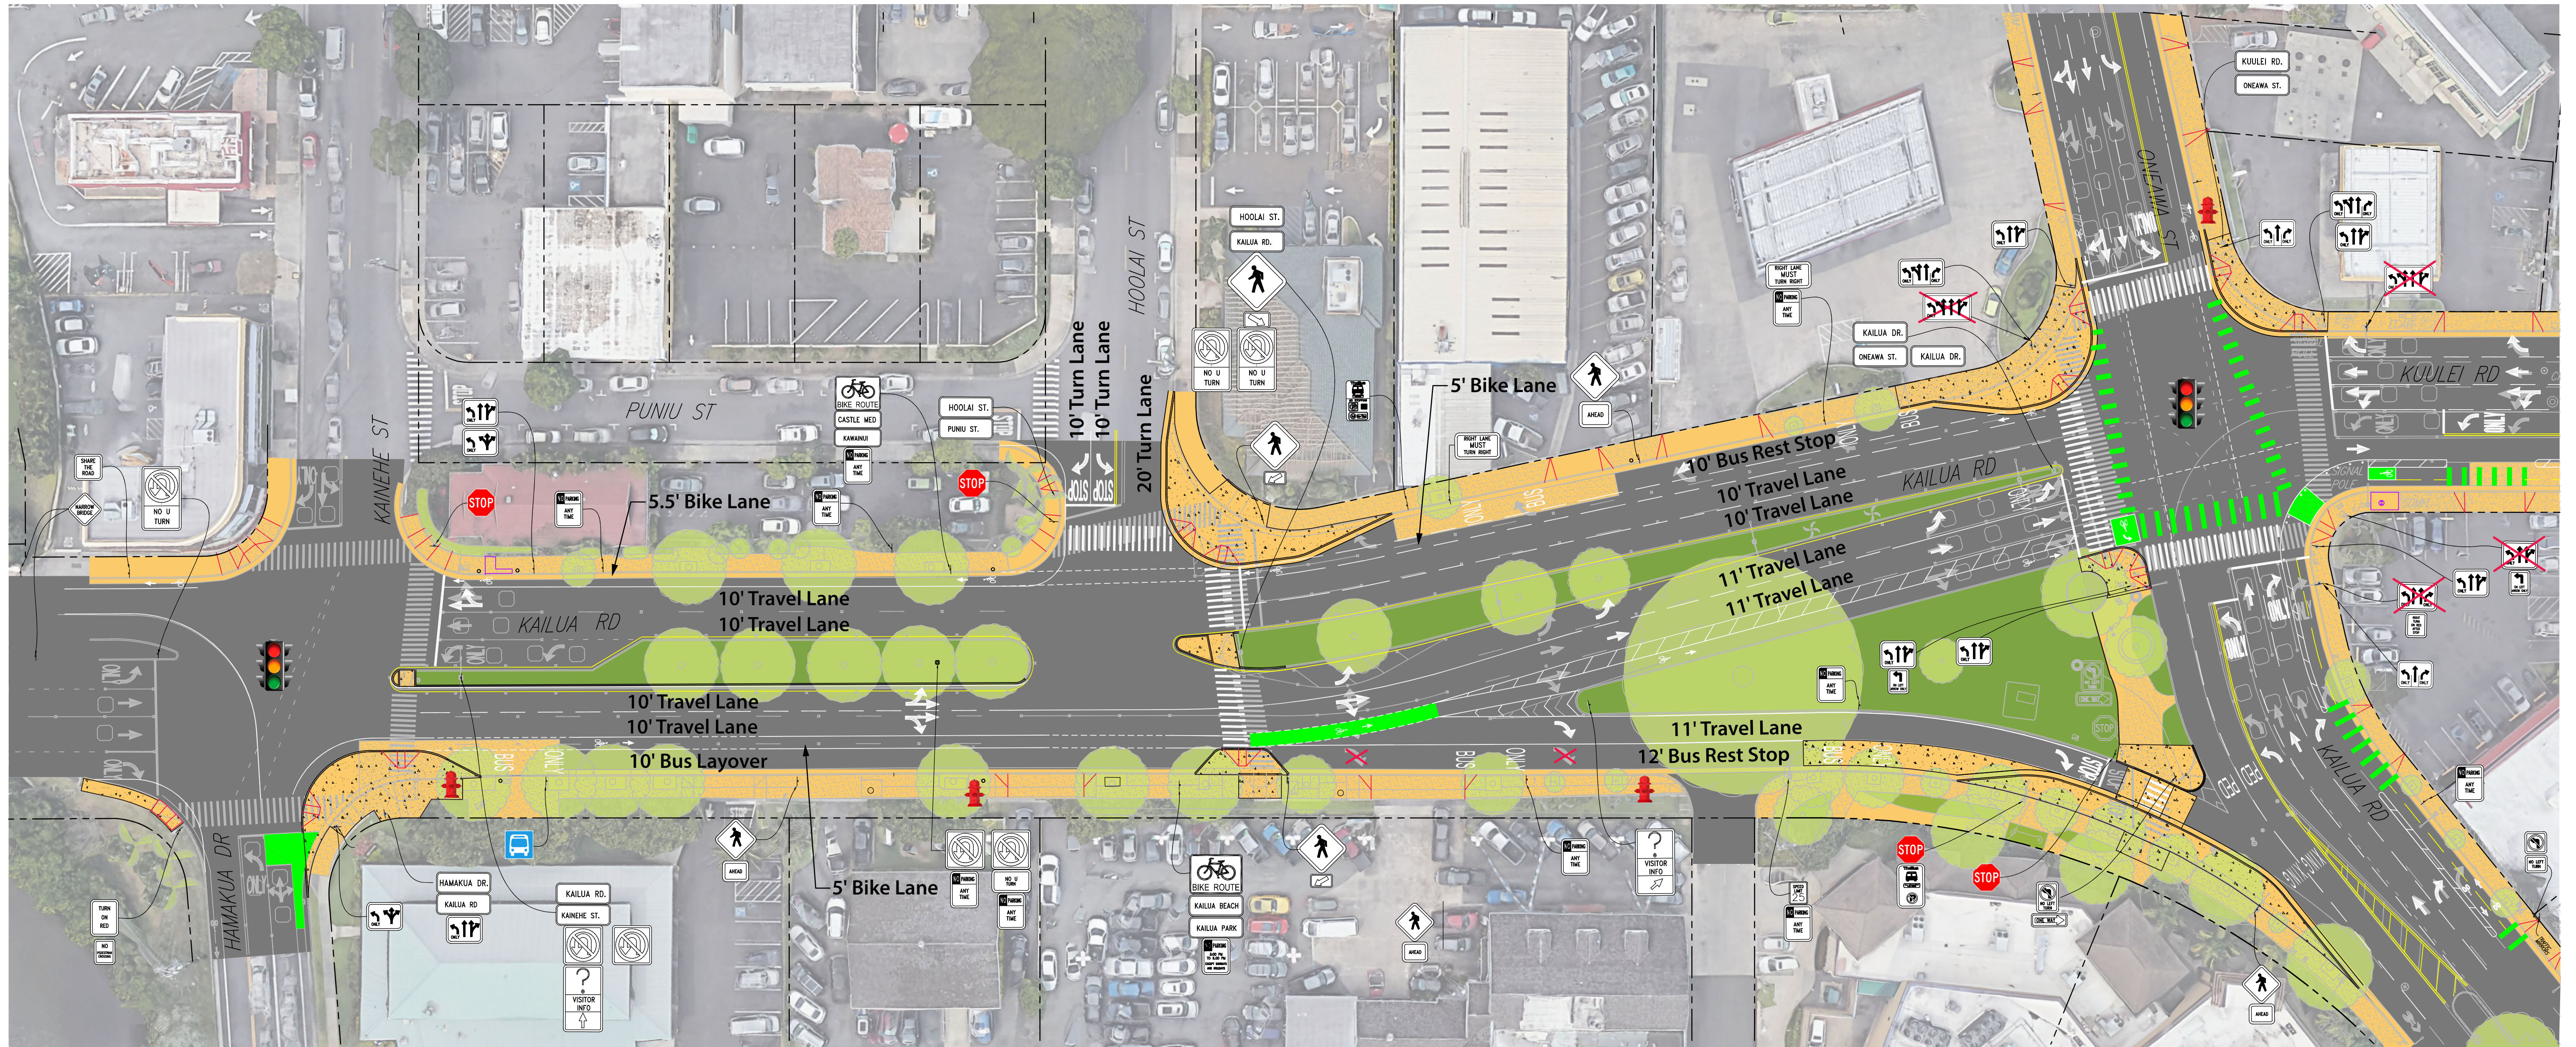

LEGEND

- | | | | | | | | |
|--|-------------------------|--|------------------------|--|----------------------------|--|-------------------|
| | Signalized Intersection | | Fire Hydrant | | Existing Concrete Pavement | | Landscaping Strip |
| | Stop Sign | | Bike Lane | | Shoulder with Driveway | | Existing Tree |
| | Bus Stop | | Roadway with Crosswalk | | Existing Catch Basin | | |

