

'eaumoku Complete Streets reliminary Design Concept - Option B akai Zone - Kapi'olani Blvd to King St



Ke'eaumoku Complete Streets
Preliminary Design Concept - Option B
Middle Zone - King St to Kīna'u St

 

Ke'eaumoku Complete Streets
Preliminary Design Concept - Option B
Mauka Zone - Kīna'u St to Wilder Ave

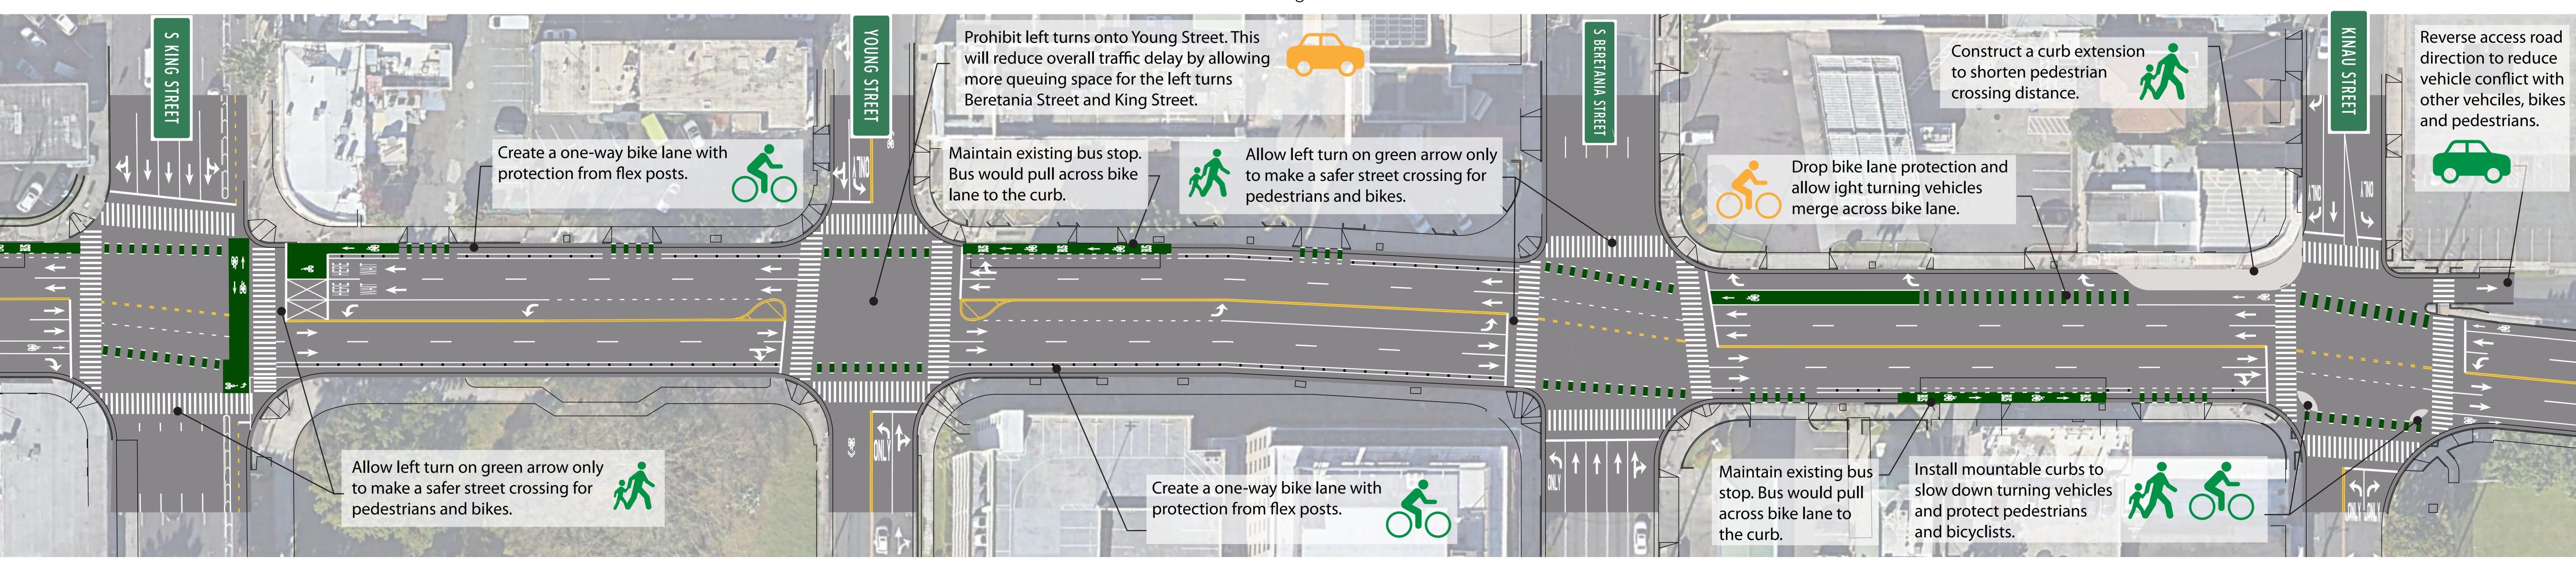