



# Ke'eaumoku Complete Streets

Updated Design Concept  
Makai Zone - Kapi'olani to King

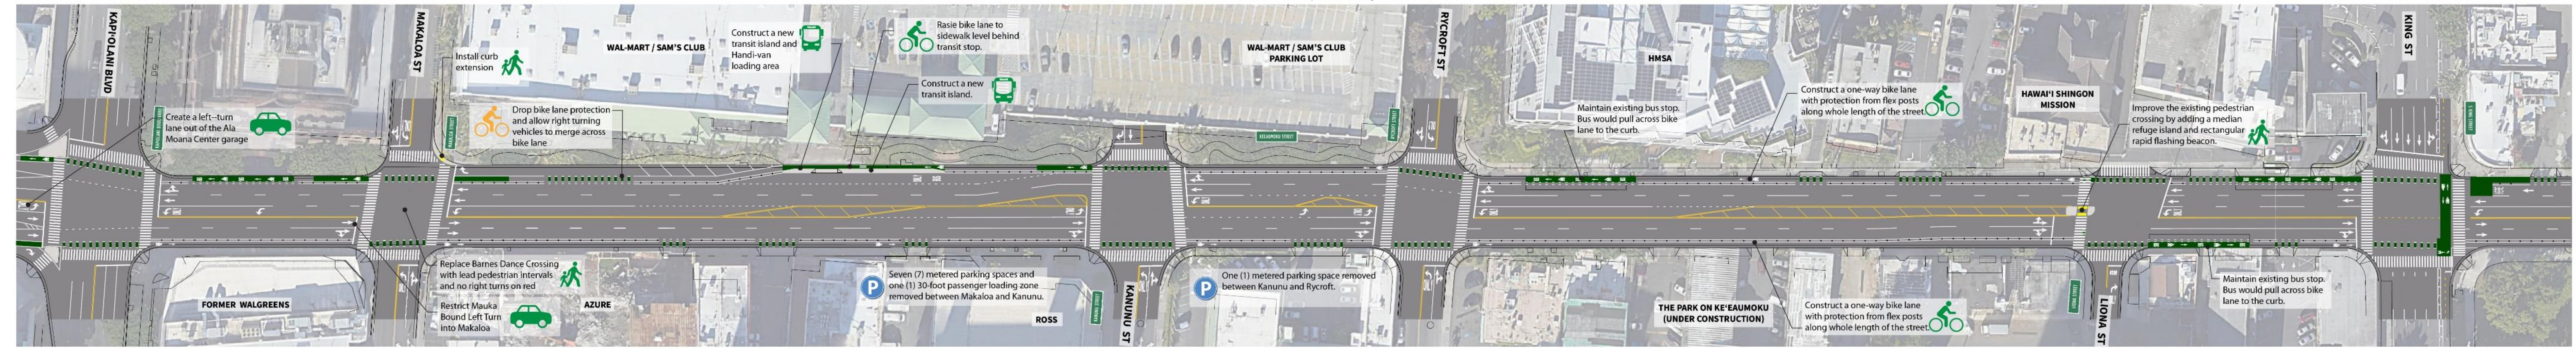

# Ke'eaumoku Complete Streets

Updated Design Concepts  
Middle Zone - King St to Kīna'u

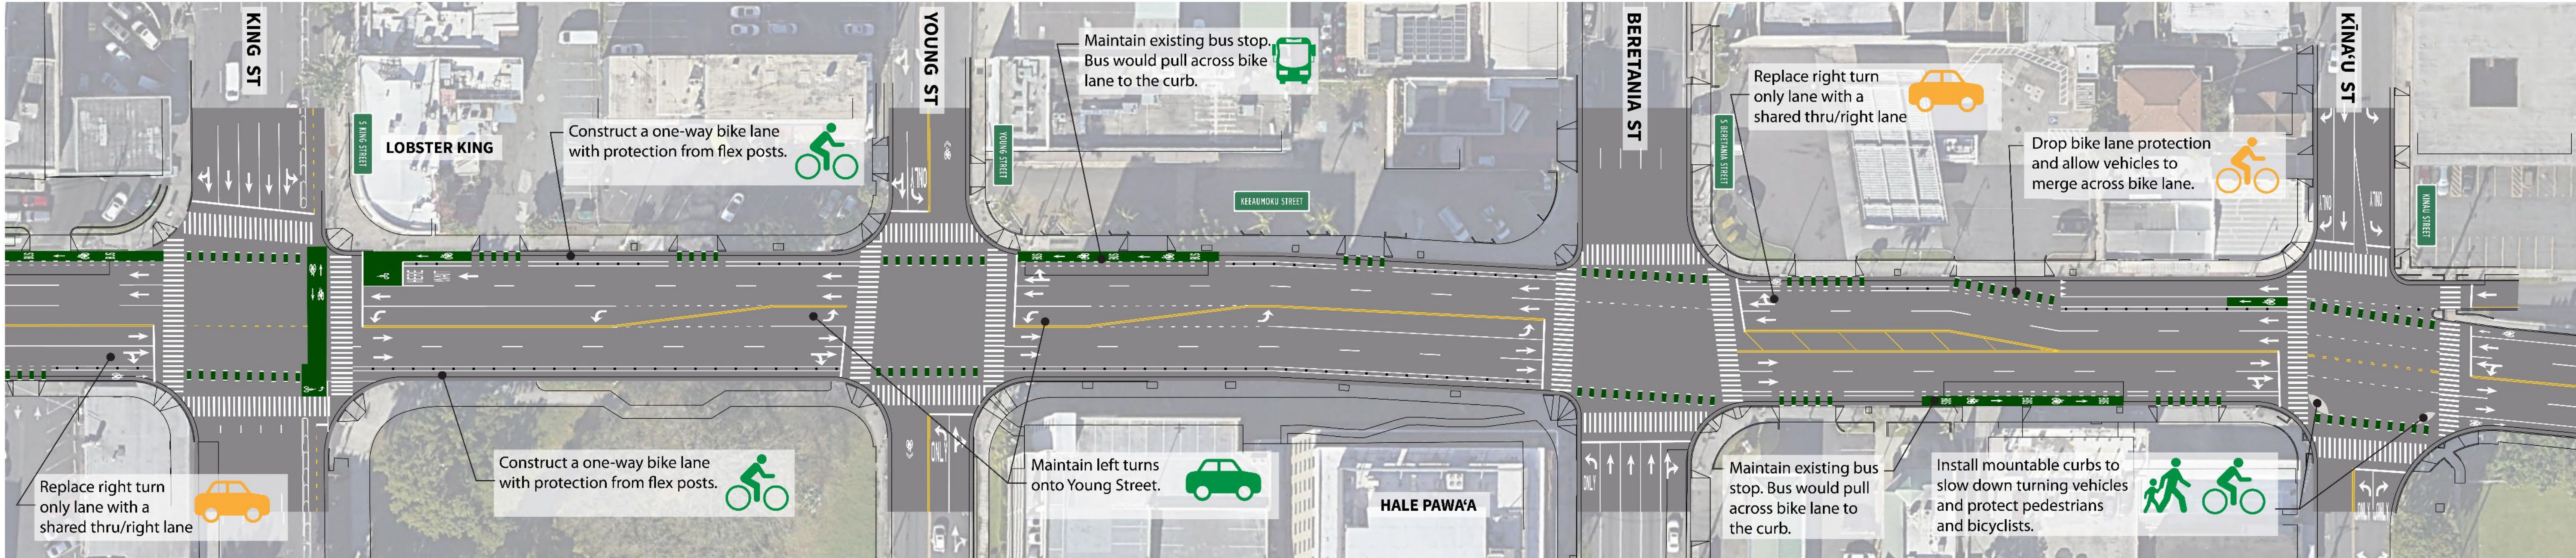

# Ke'eaumoku Complete Streets

Updated Design Concept  
Mauka Zone - Kina'u St to Wilder Ave

