



CONCEPT
NOT FOR CONSTRUCTION

HONOLULU COMPLETE STREETS
N KING ST CORRIDOR
MIDDLE ST TO HOTEL ST

Honolulu, HI
Conceptual Design Plans

sheet

DRAWN:	BSW
DESIGN:	BSW
REVIEWED:	MR
DATE:	6 October 2022
PROJECT:	N King - Proposed.dwg

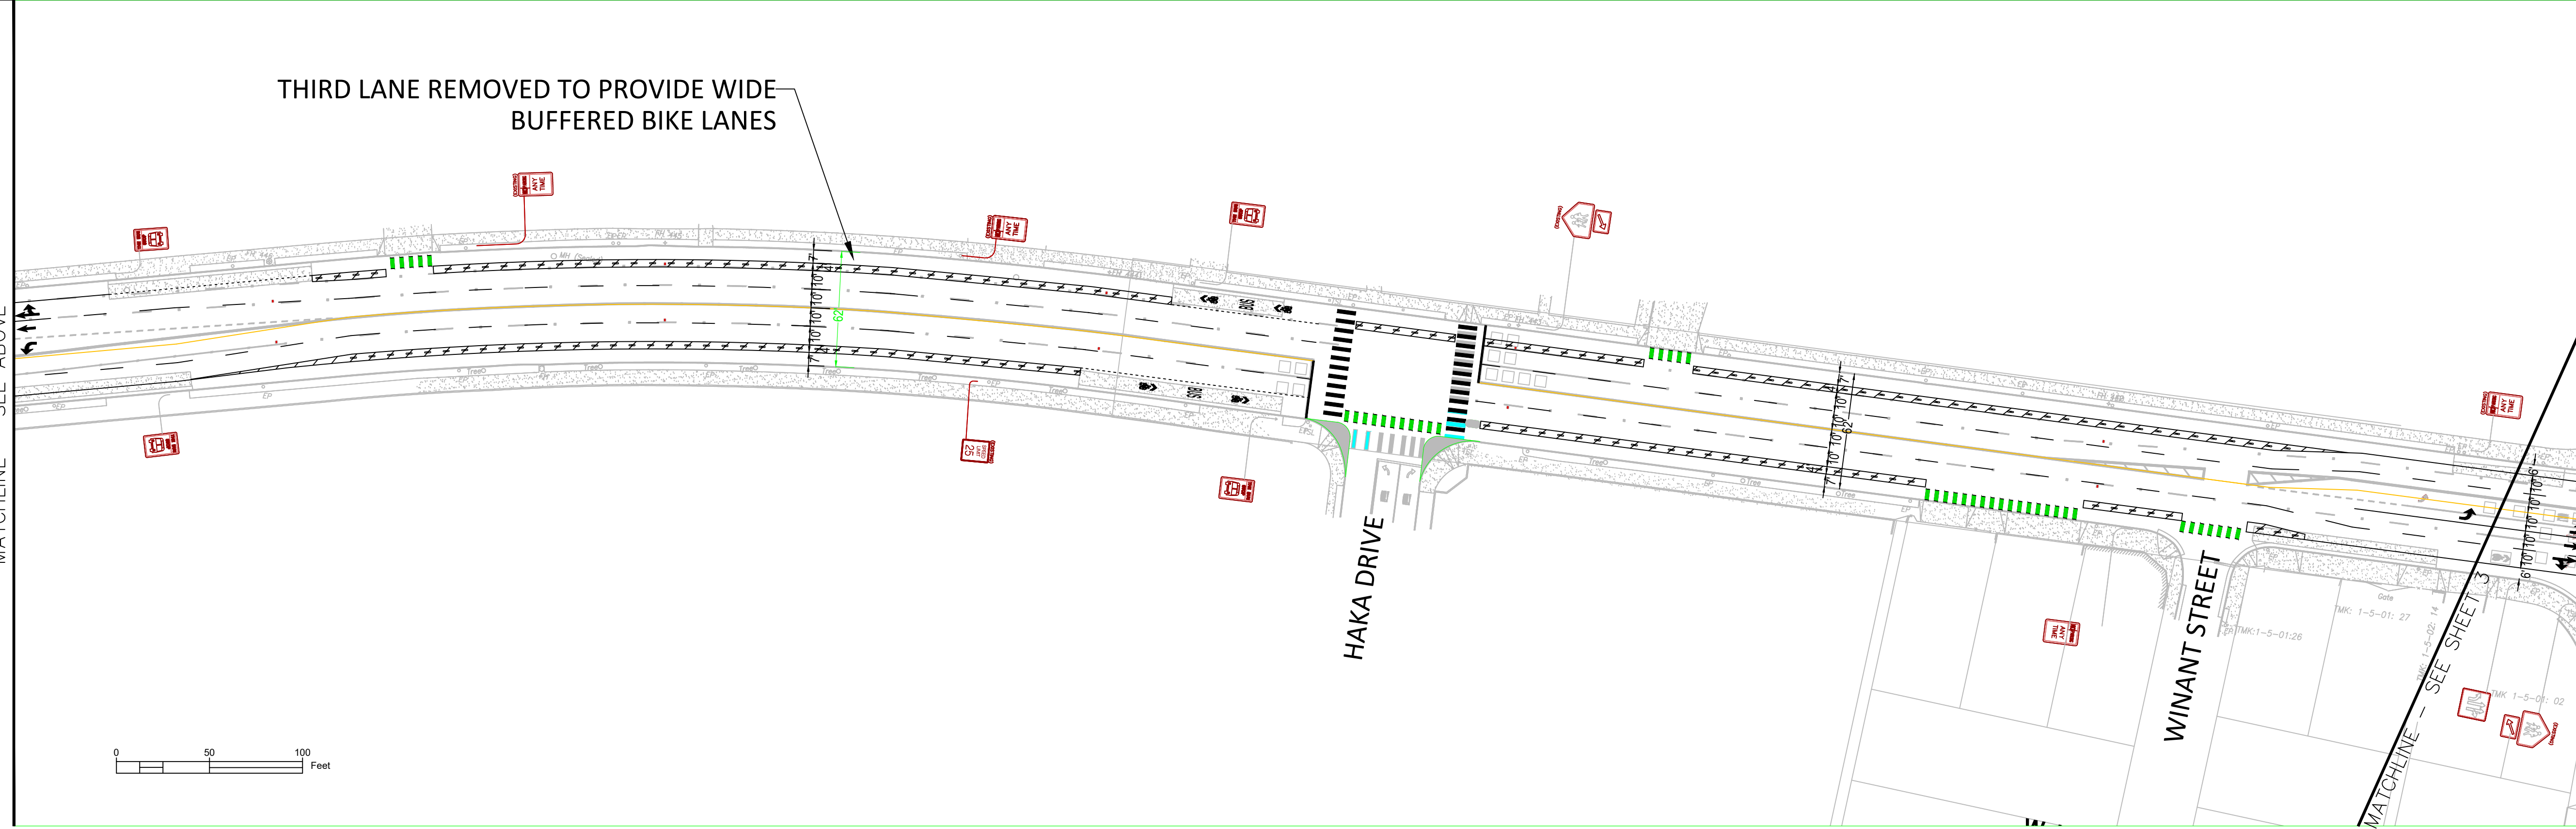
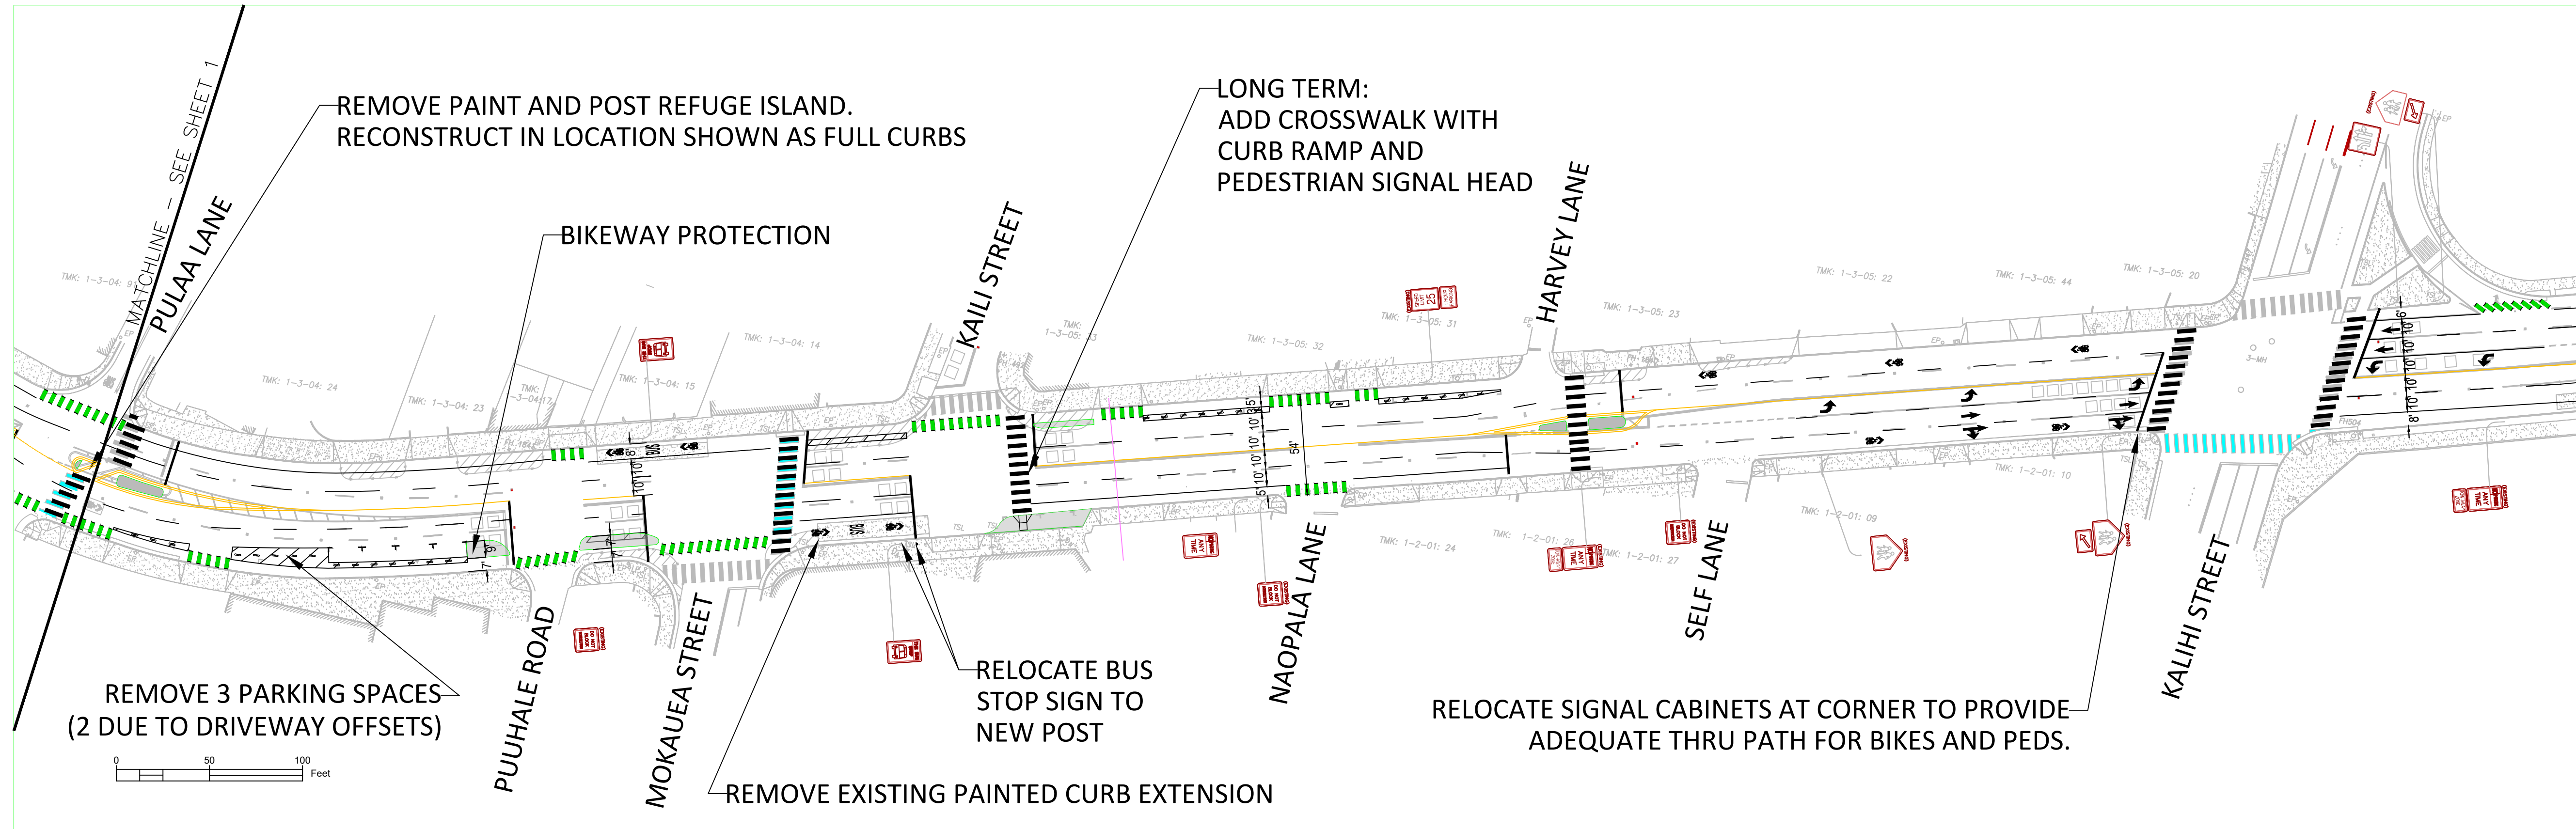


CONCEPT
NOT FOR CONSTRUCTION

HONOLULU COMPLETE STREETS N KING ST CORRIDOR MIDDLE ST TO HOTEL ST

Honolulu, HI
Conceptual Design Plans

DRAWN:	BSW
DESIGN:	BSW
REVIEWED:	MR
DATE:	6 October 2022
PROJECT:	N King - Proposed.dwg

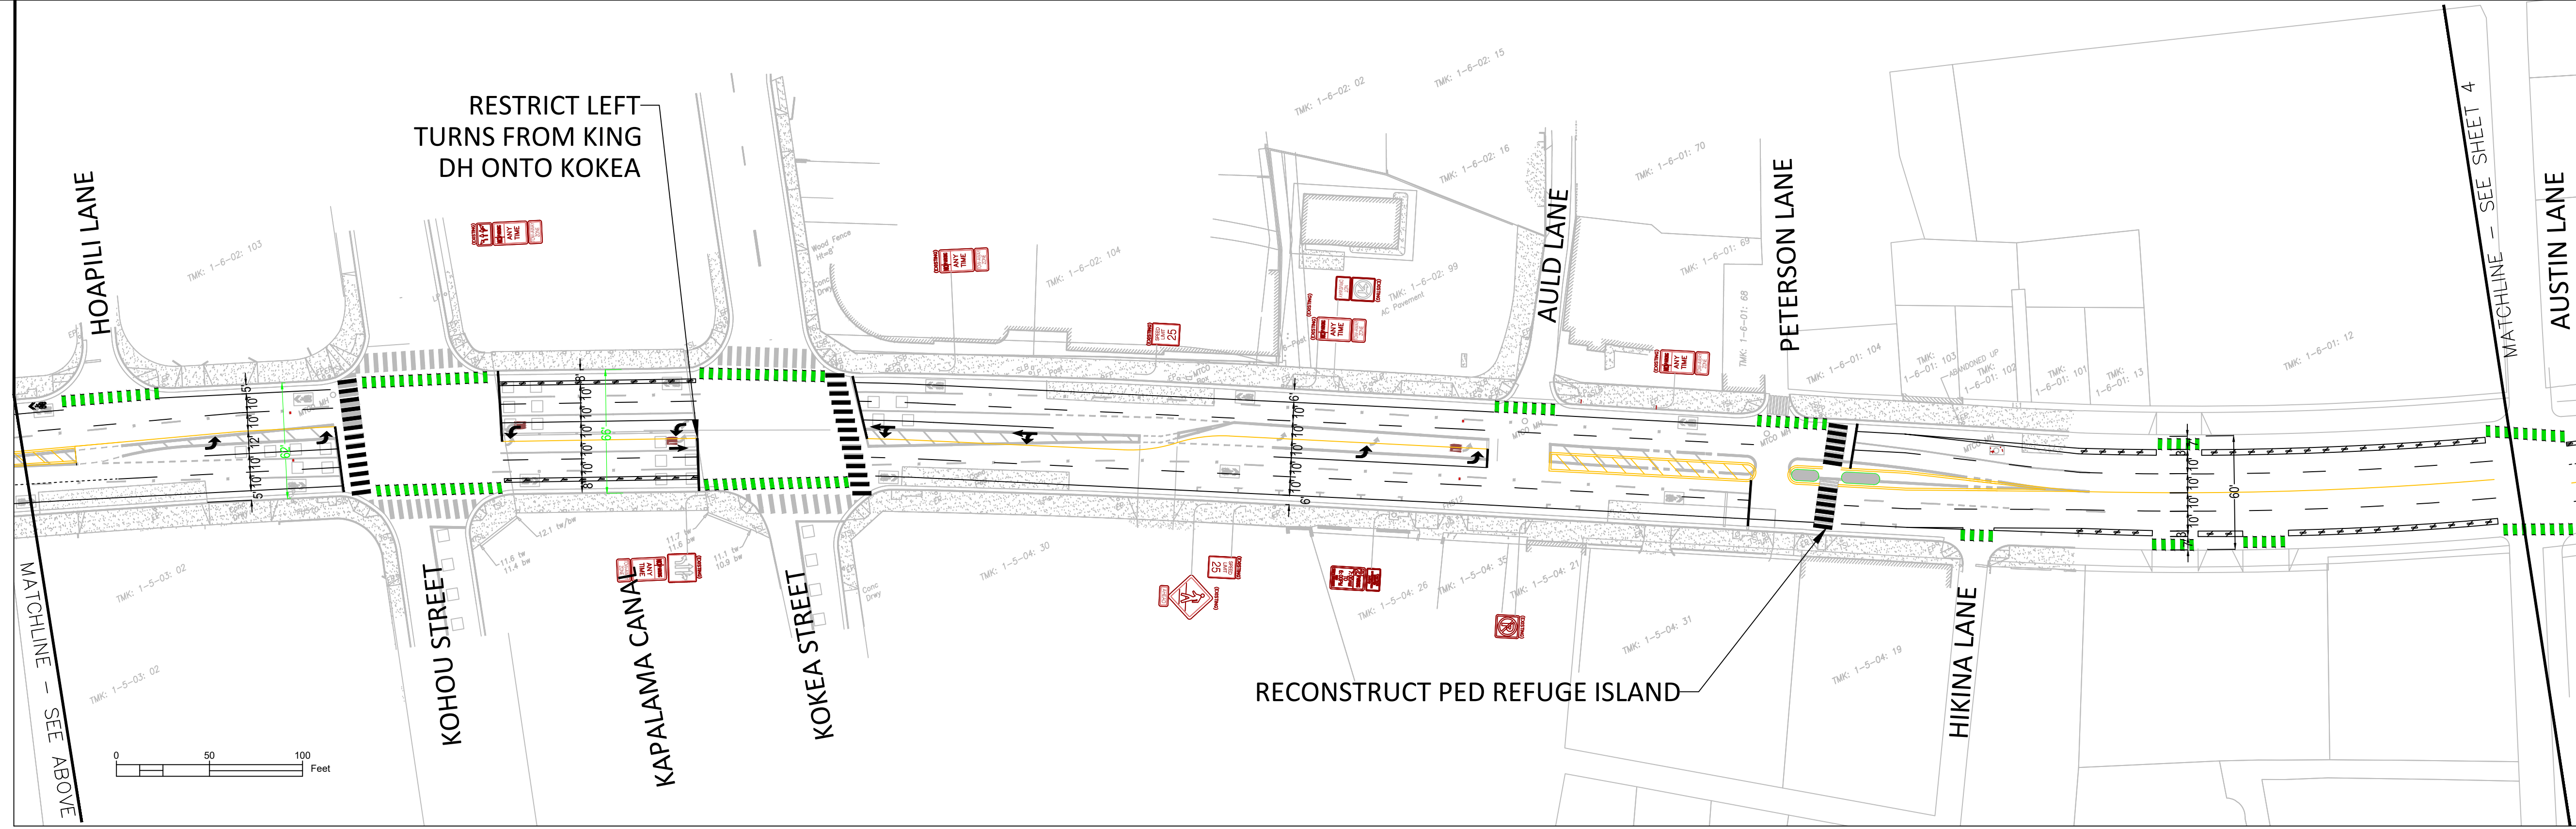
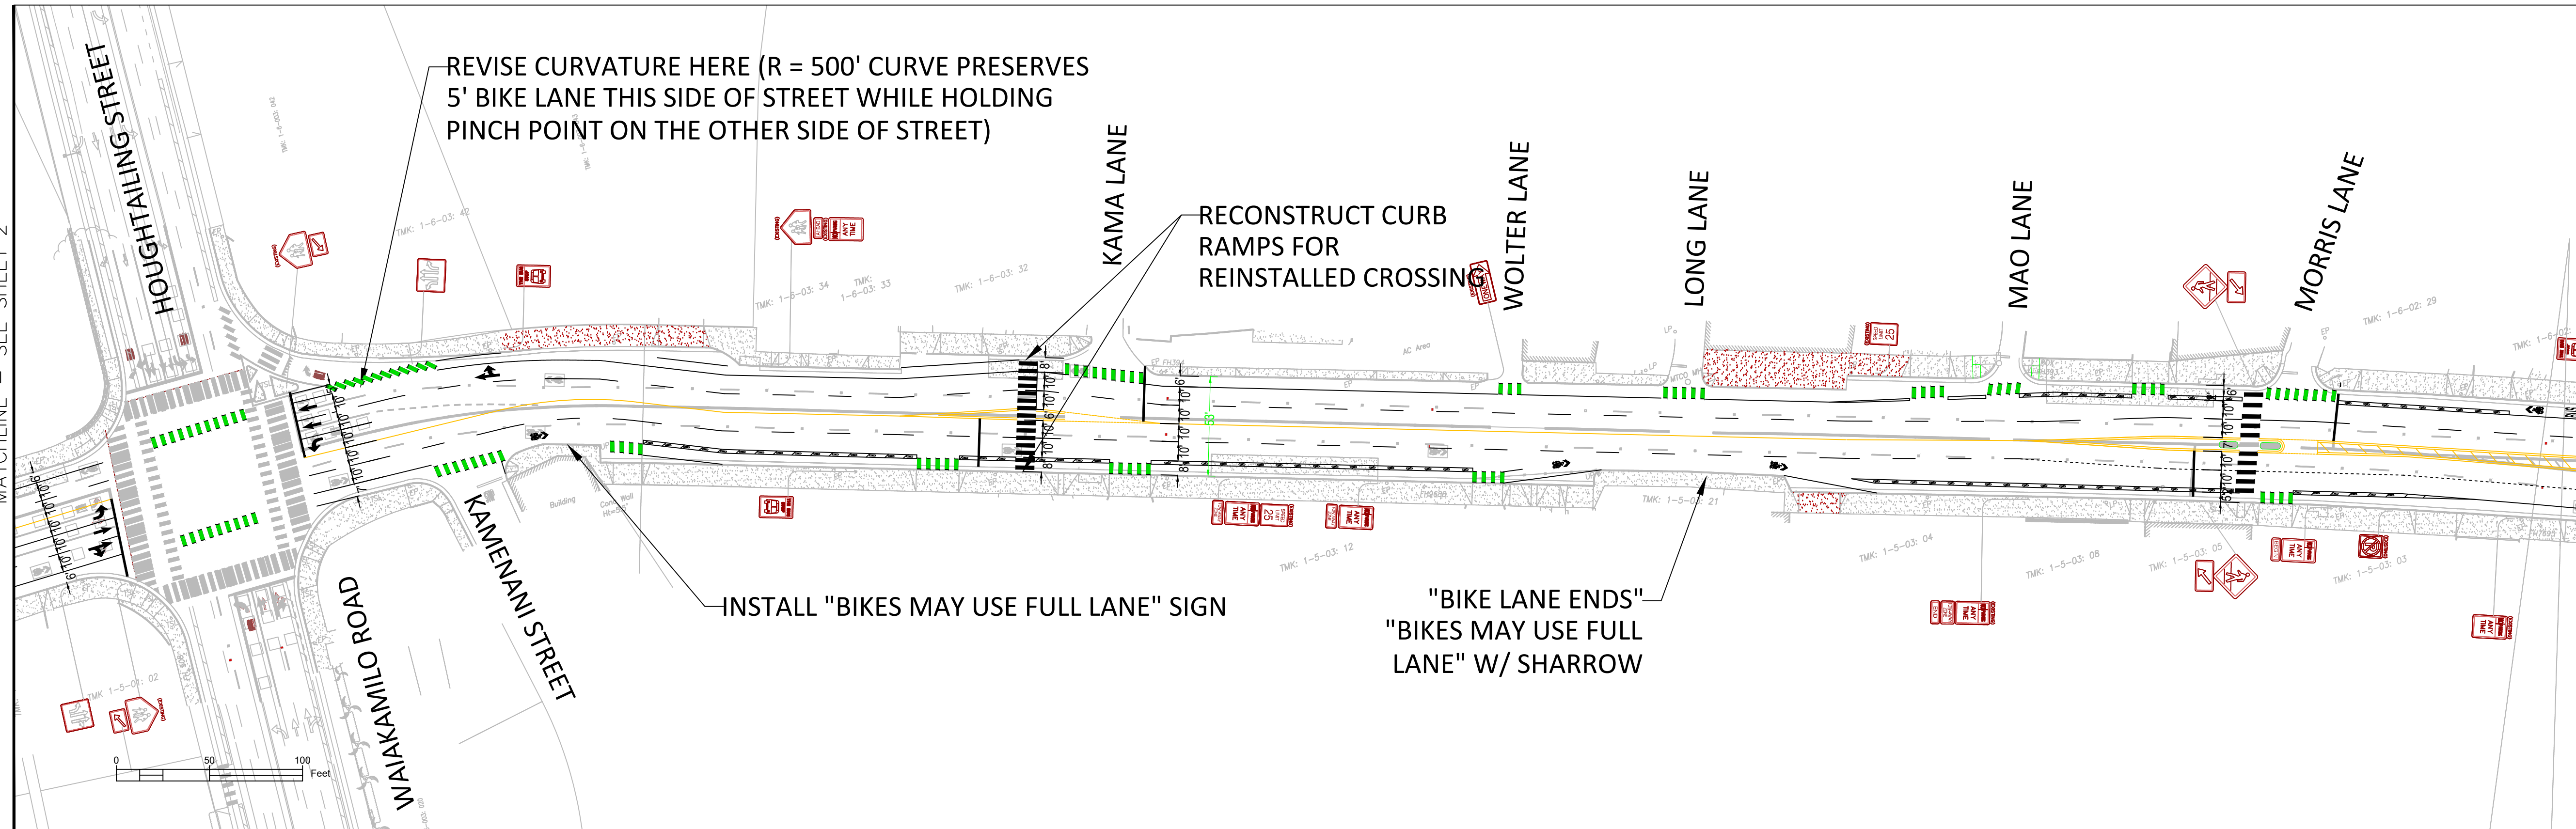


CONCEPT
NOT FOR CONSTRUCTION

HONOLULU COMPLETE STREETS N KING ST CORRIDOR MIDDLE ST TO HOTEL ST

Honolulu, HI
Conceptual Design Plans


DRAWN:	BSW	DESIGN:	BSW
REVIEWED:	MR	DATE:	6 October 2022
PROJECT:	N King - Proposed.dwg		

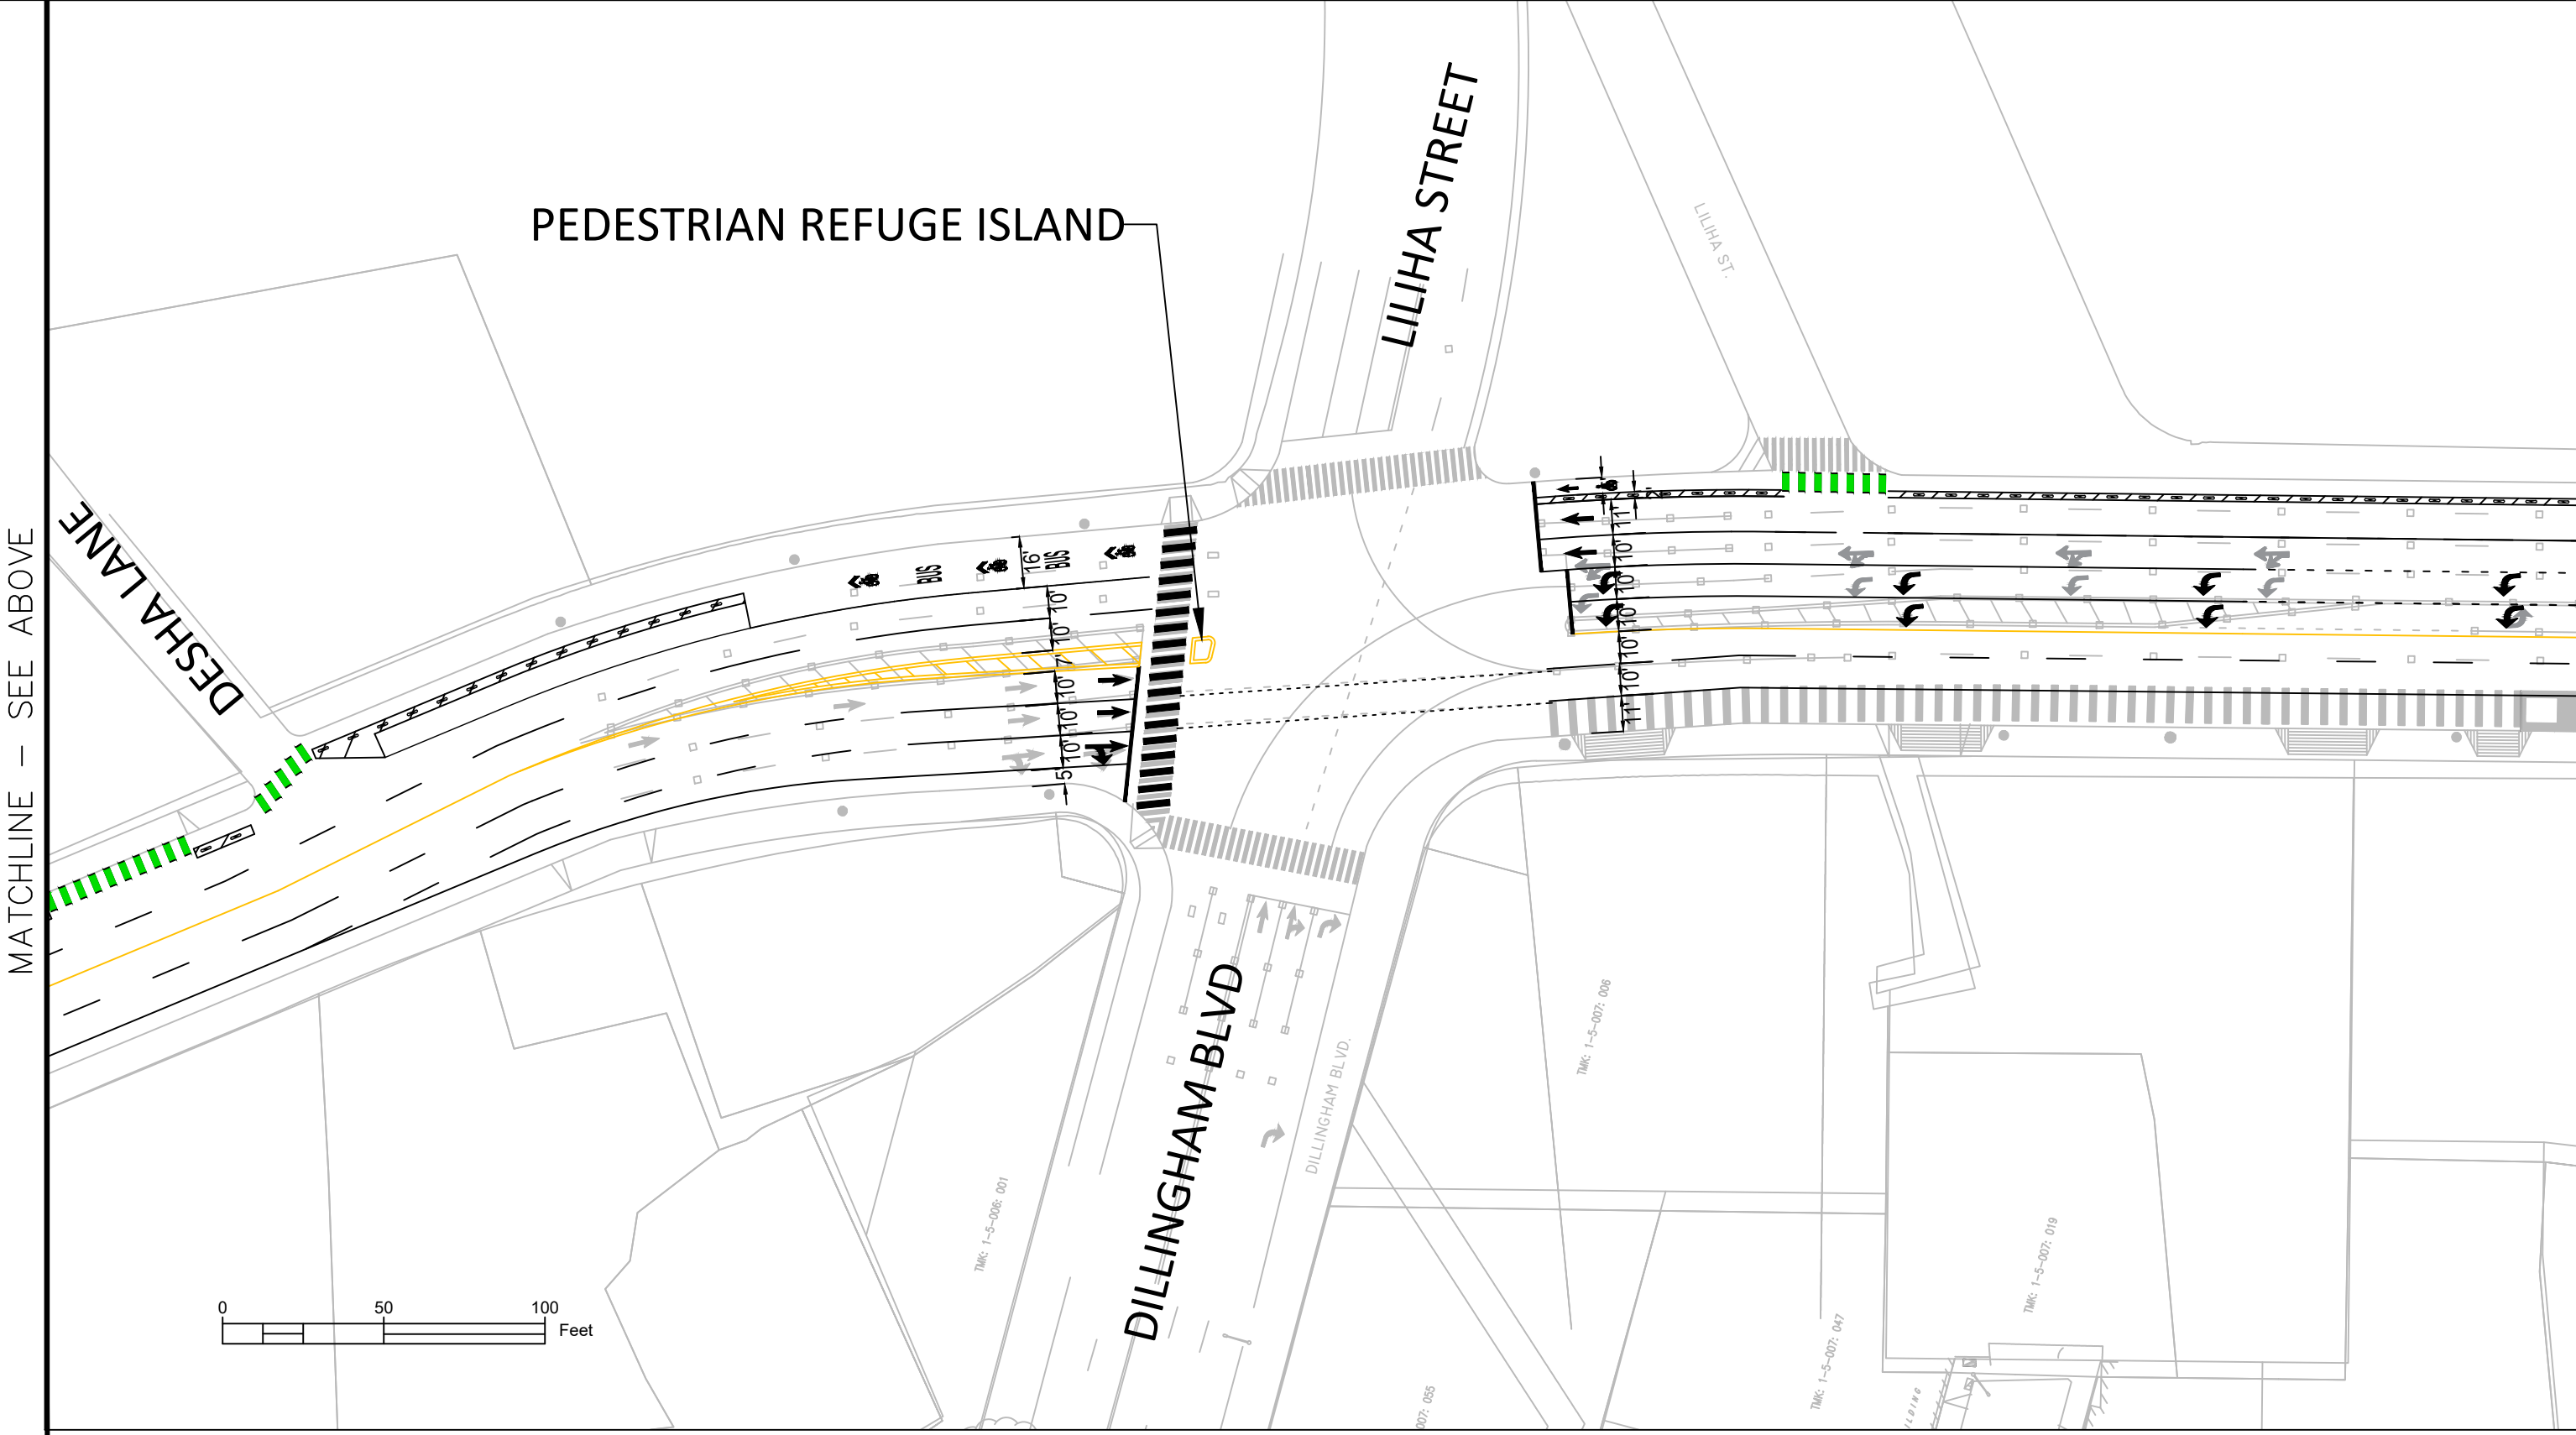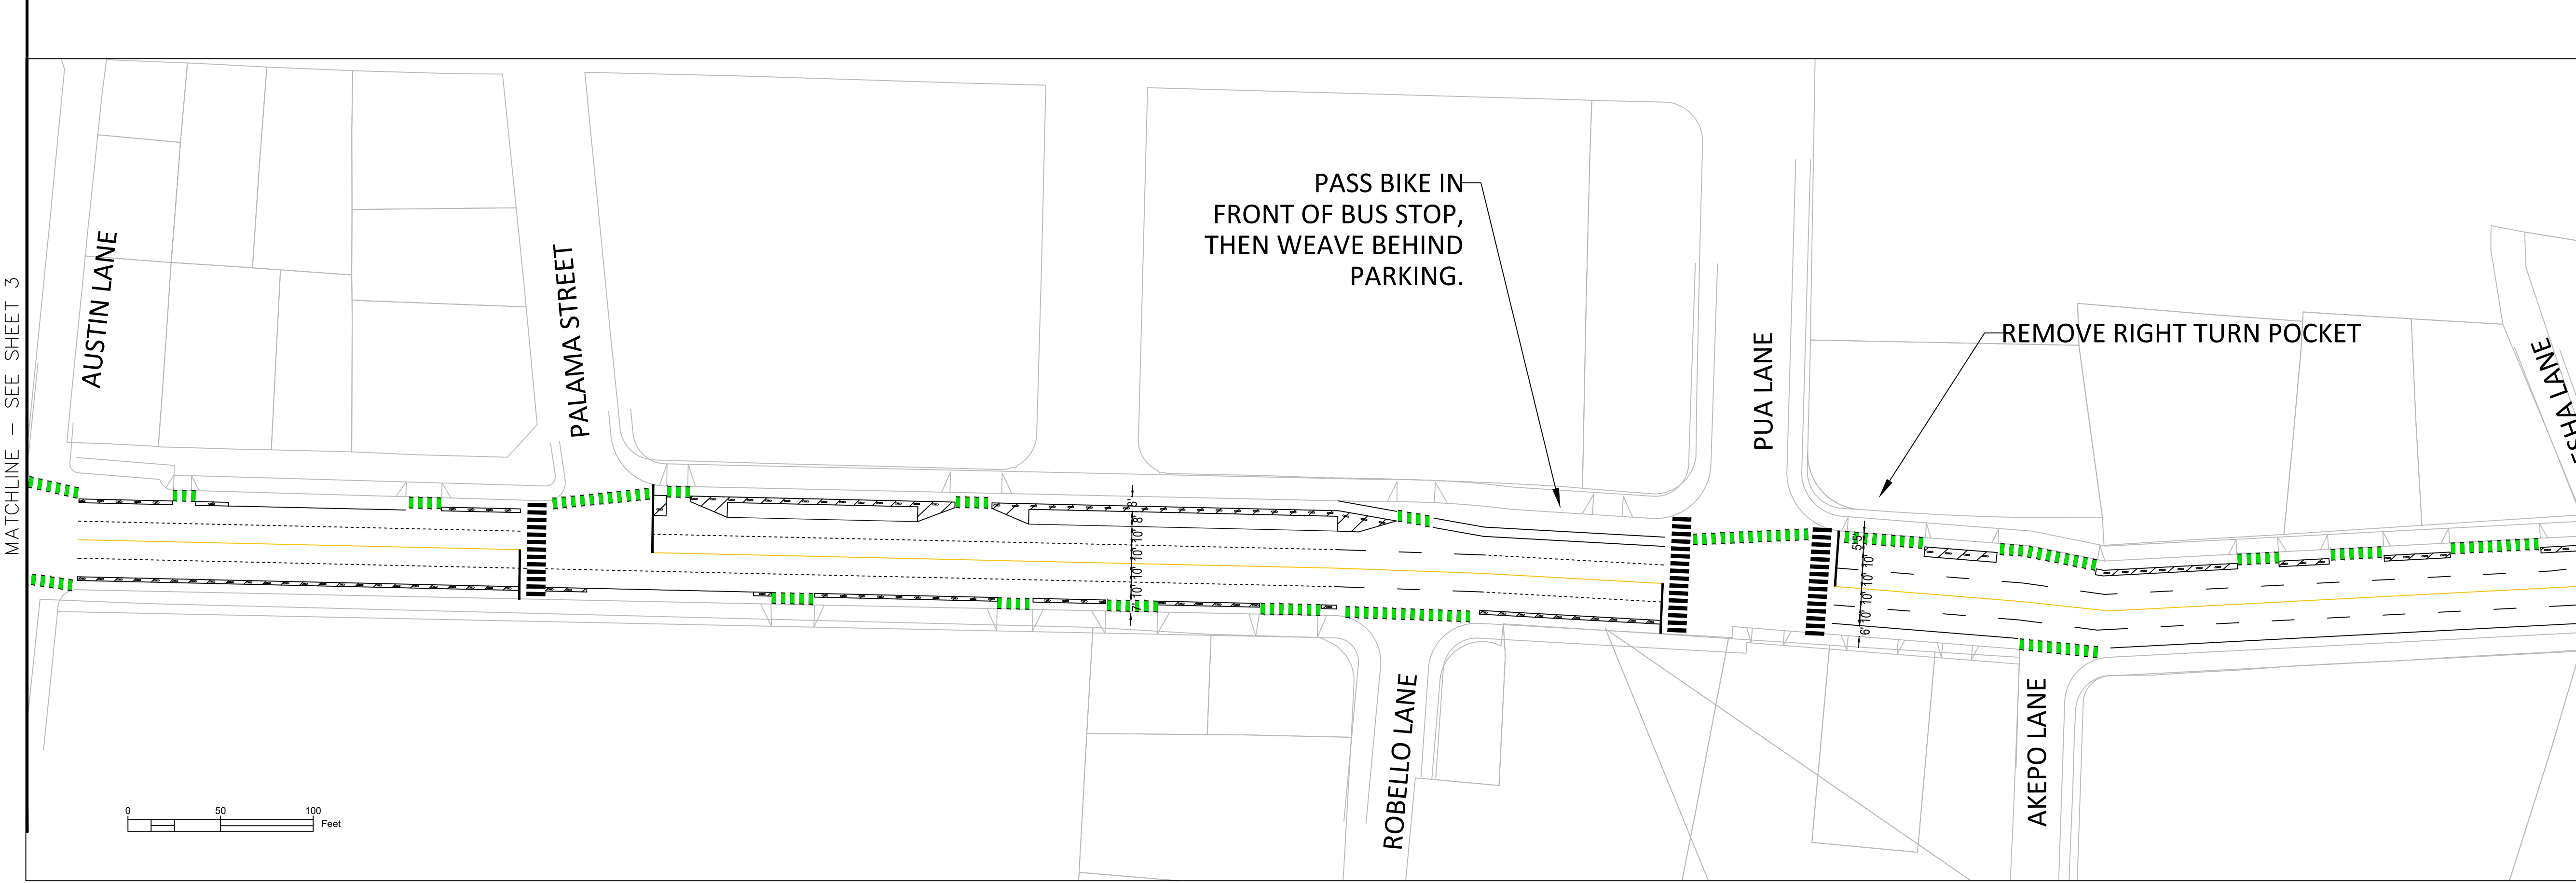

CONCEPT
 NOT FOR CONSTRUCTION

HONOLULU COMPLETE STREETS
N KING ST CORRIDOR
MIDDLE ST TO HOTEL ST
 Honolulu, HI
 Conceptual Design Plans

DRAWN:	BSW
DESIGN:	BSW
REVIEWED:	MR
DATE:	6 October 2022
PROJECT:	N King - Proposed.dwg

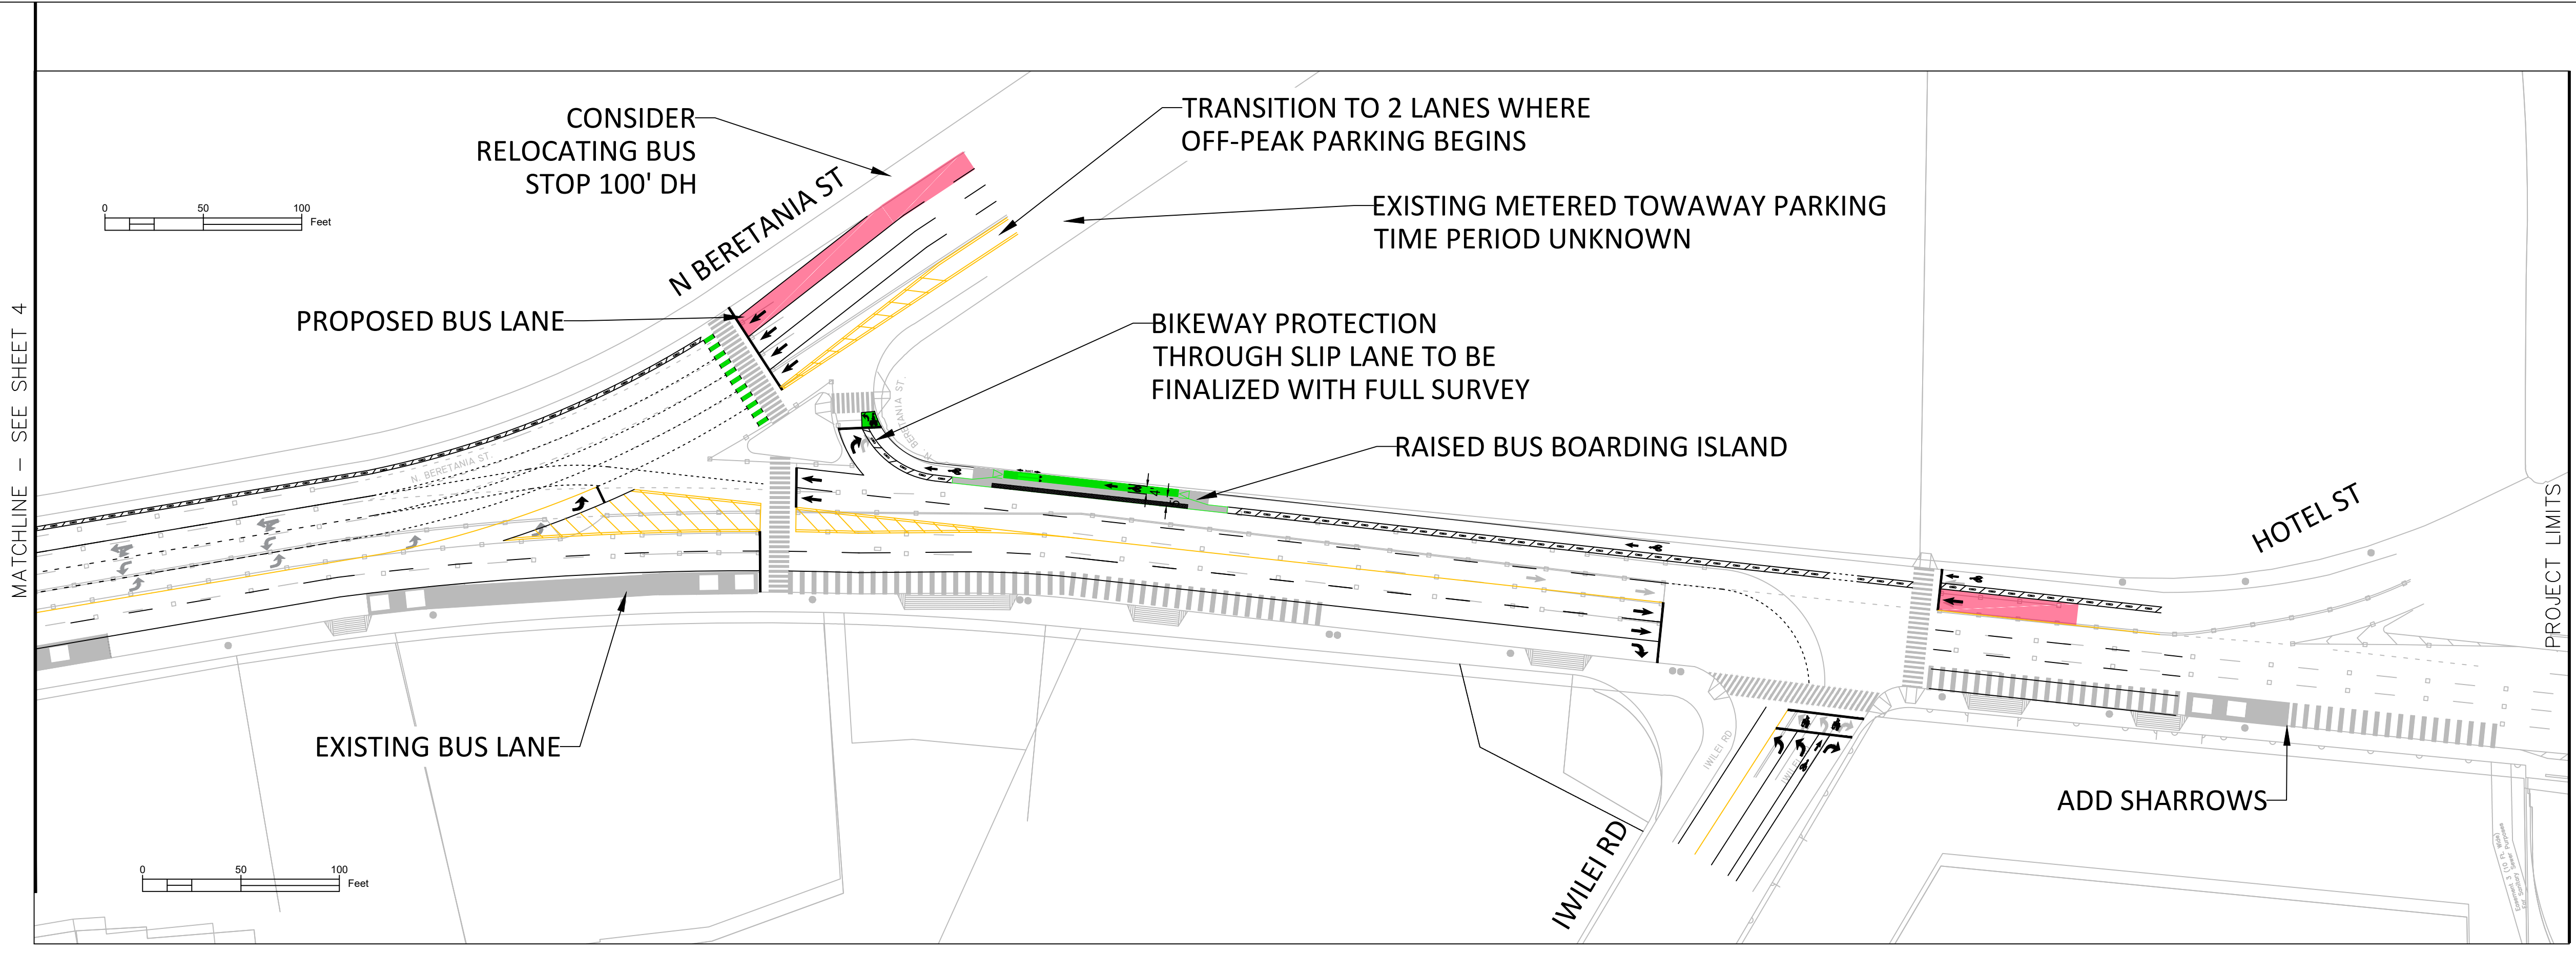

CONCEPT
 NOT FOR CONSTRUCTION

HONOLULU COMPLETE STREETS
N KING ST CORRIDOR
MIDDLE ST TO HOTEL ST
 Honolulu, HI
 Conceptual Design Plans

DRAWN:	BSW	REVIEWED:	MR	PROJECT:	N King - Proposed.dwg
DESIGN:	BSW	DATE:	6 October 2022		