


©2021 Belt Collins Hawaii LLC. MDTs Complete Streets/2017.71.0300/171.ai A 25May2021 11


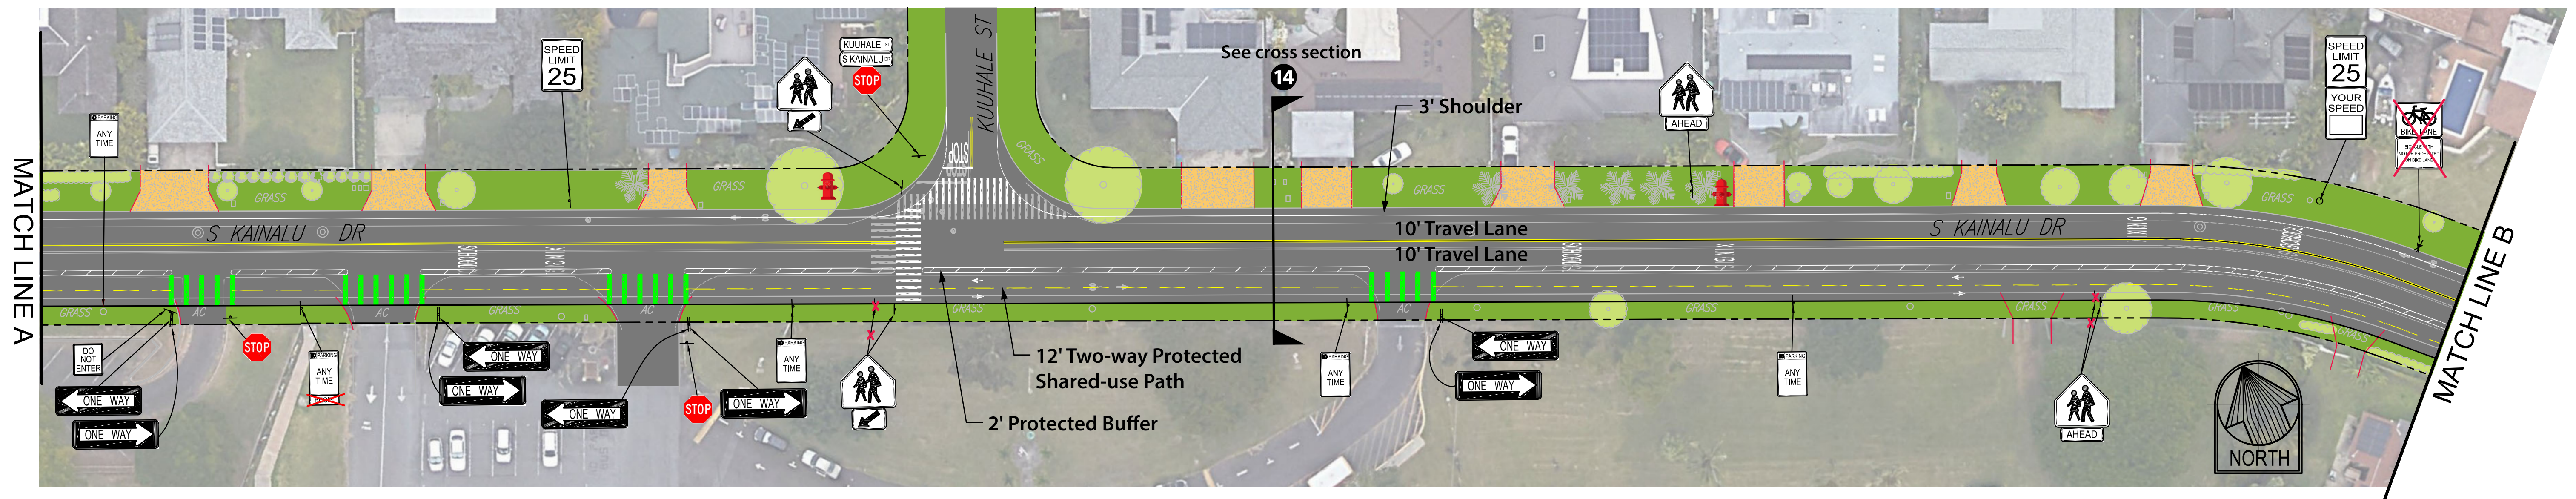


### LEGEND

- |                         |                            |                                       |                         |
|-------------------------|----------------------------|---------------------------------------|-------------------------|
| Signalized Intersection | Fire Hydrant               | New Concrete Pavement                 | Existing Tree           |
| Stop Sign               | Existing Concrete Pavement | Roadway with Crosswalk and stop lines | Landscaping Strip       |
|                         | Shoulder with Driveway     | Two-way Protected Shared Path         | Bicycle Conflict Stripe |





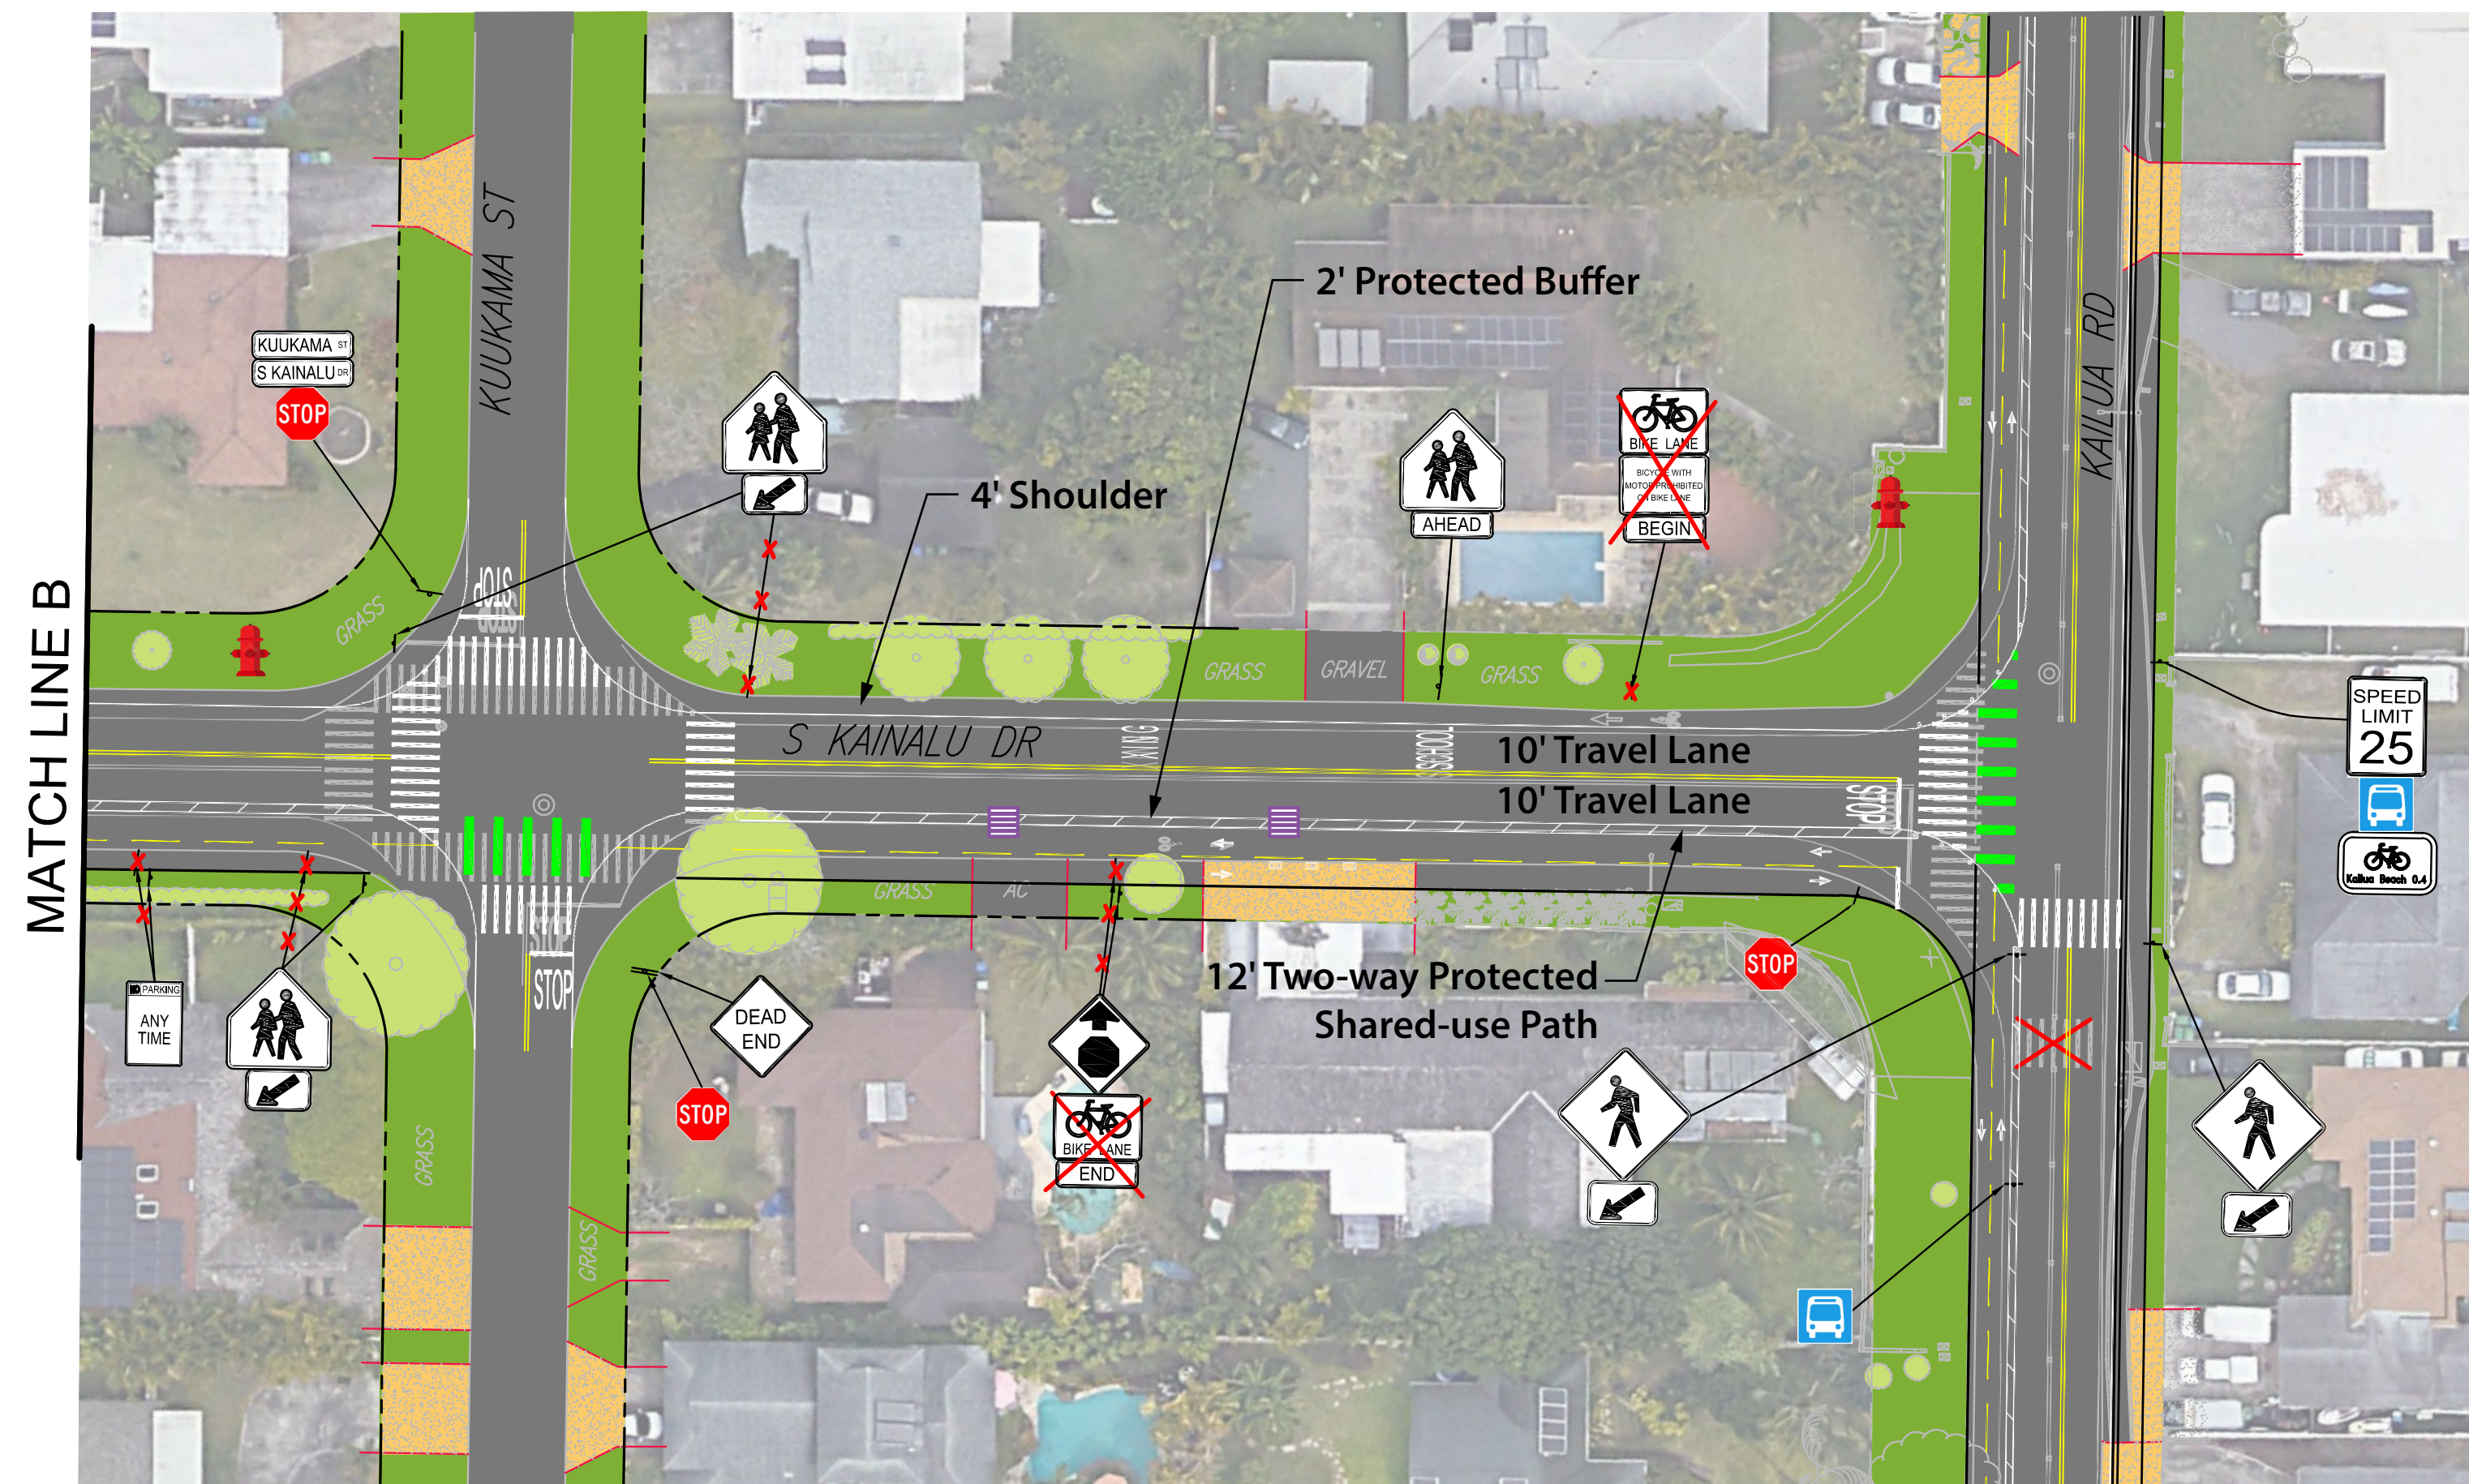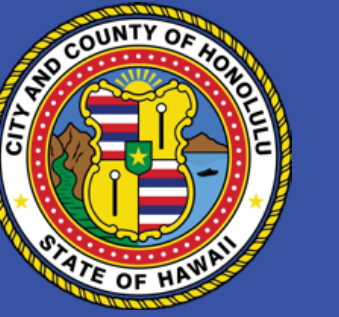

### LEGEND

- |  |                         |  |                         |  |                                       |  |                   |
|--|-------------------------|--|-------------------------|--|---------------------------------------|--|-------------------|
|  | Signalized Intersection |  | Fire Hydrant            |  | Roadway with Crosswalk and stop lines |  | Landscaping Strip |
|  | Stop Sign               |  | Shoulder with Driveway  |  | Two-way Protected Shared Path         |  | Drain Inlet       |
|  | Bus Stop Sign           |  | Bicycle Conflict Stripe |  | Existing Tree                         |  |                   |

